



**Product Approval**  
USER: Public User

[Product Approval Menu](#) > [Product or Application Search](#) > [Application List](#) > **Application Detail**

OFFICE OF THE  
SECRETARY

FL #	FL38057-R4								
Application Type	Revision								
Code Version	2023								
Application Status	Approved								
Comments									
Archived	<input type="checkbox"/>								
Product Manufacturer	Mr-Glass Doors & Windows Manufacturing, LLC								
Address/Phone/Email	8051 NW 79th Place Medley, FL 33166 (305) 470-8284 ulises@mrglasswindows.com								
Authorized Signature	Ulises Senaris ulises@mrglasswindows.com								
Technical Representative	Augusto Arias								
Address/Phone/Email	8120 NW 84th St Medley, FL 33166 (305) 470-8284 aarias@mrglasswindows.com								
Quality Assurance Representative									
Address/Phone/Email									
Category	Exterior Doors								
Subcategory	Sliding Exterior Door Assemblies								
Compliance Method	Evaluation Report from a Florida Registered Architect or a Licensed Florida Professional Engineer <input type="checkbox"/> Evaluation Report - Hardcopy Received								
Florida Engineer or Architect Name who developed the Evaluation Report	Jalal Farooq								
Florida License	PE-81223								
Quality Assurance Entity	Keystone Certifications, Inc.								
Quality Assurance Contract Expiration Date	04/30/2035								
Validated By	Abel Carrasco, PE <input checked="" type="checkbox"/> Validation Checklist - Hardcopy Received								
Certificate of Independence	<a href="#">FL38057_R4_COI_SS - Certificate of Independence 2023.pdf</a>								
Referenced Standard and Year (of Standard)	<table border="0"> <thead> <tr> <th><b>Standard</b></th> <th><b>Year</b></th> </tr> </thead> <tbody> <tr> <td>TAS 201</td> <td>1994</td> </tr> <tr> <td>TAS 202</td> <td>1994</td> </tr> <tr> <td>TAS 203</td> <td>1994</td> </tr> </tbody> </table>	<b>Standard</b>	<b>Year</b>	TAS 201	1994	TAS 202	1994	TAS 203	1994
<b>Standard</b>	<b>Year</b>								
TAS 201	1994								
TAS 202	1994								
TAS 203	1994								
Equivalence of Product Standards Certified By									
Sections from the Code									

Product Approval Method

Method 1 Option D

Date Submitted

08/15/2023

Date Validated

08/17/2023

Date Pending FBC Approval

08/23/2023

Date Approved

10/18/2023

**Summary of Products**

FL #	Model, Number or Name	Description
38057.1	Series MG-1500 Aluminum Sliding Glass Door	Large missile impact resistant aluminum sliding glass door
<b>Limits of Use</b> <b>Approved for use in HVHZ:</b> Yes <b>Approved for use outside HVHZ:</b> Yes <b>Impact Resistant:</b> Yes <b>Design Pressure:</b> +65/-80 <b>Other:</b> See drawing 21-16F for span vs load combinations and installation details		<b>Installation Instructions</b> <a href="#">FL38057_R4_II_SS - MG-1500 SGD (LMI) DWG 21-16F 2023.pdf</a> Verified By: Jalal Farooq PE # 81223 Created by Independent Third Party: Yes <b>Evaluation Reports</b> <a href="#">FL38057_R4_AE_SS - MG-1500 SGD (LMI)-PAE 2023.pdf</a> Created by Independent Third Party: Yes
38057.2	Series MG-1500 Aluminum Sliding Glass Door	Small missile impact resistant aluminum sliding glass door
<b>Limits of Use</b> <b>Approved for use in HVHZ:</b> Yes <b>Approved for use outside HVHZ:</b> Yes <b>Impact Resistant:</b> Yes <b>Design Pressure:</b> +60/-70 <b>Other:</b> See drawing 21-20F for span vs load combinations and installation details		<b>Installation Instructions</b> <a href="#">FL38057_R4_II_SS - MG-1500 SGD (SMI) DWG 21-20F 2023.pdf</a> Verified By: Jalal Farooq PE # 81223 Created by Independent Third Party: Yes <b>Evaluation Reports</b> <a href="#">FL38057_R4_AE_SS - MG-1500 SGD (SMI)-PAE 2023.pdf</a> Created by Independent Third Party: Yes

[Back](#)

[Next](#)


[Contact Us](#) :: [2601 Blair Stone Road, Tallahassee FL 32399](#) Phone: 850-487-1824

The State of Florida is an AA/EEO employer. [Copyright 2007-2013 State of Florida](#). :: [Privacy Statement](#) :: [Accessibility Statement](#) :: [Refund Statement](#)

Under Florida law, email addresses are public records. If you do not want your e-mail address released in response to a public-records request, do not send electronic mail to this entity. Instead, contact the office by phone or by traditional mail. If you have any questions, please contact 850.487.1395. \*Pursuant to Section 455.275(1), Florida Statutes, effective October 1, 2012, licensees licensed under Chapter 455, F.S. must provide the Department with an email address if they have one. The emails provided may be used for official communication with the licensee. However email addresses are public record. If you do not wish to supply a personal address, please provide the Department with an email address which can be made available to the public. To determine if you are a licensee under Chapter 455, F.S., please click [here](#).

**Product Approval Accepts:**



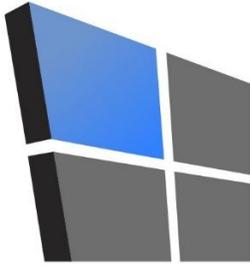

# AL-FAROOQ CORPORATION

CONSULTING ENGINEERS & PRODUCT DEVELOPMENT

January 23, 2023

Product Approval Administrator  
Building Codes & Standards Section  
Department of Business & Professional Regulations  
1940 North Monroe Street, Suite 90  
Tallahassee, FL 32399-2100

To whom it may concern,


As the design engineer retained to prepare the product approval(s) associated with this letter as shown below on this same web page, I do hereby declare that I do not have and will not have any financial interest in any company manufacturing or distributing the referenced product(s), nor do I have or will have any financial interest with any other entity involved in the approval process of the referenced product(s).

Sincerely,



Jalal Farooq, P.E.  
CFO

Sealed: 1/23/2023

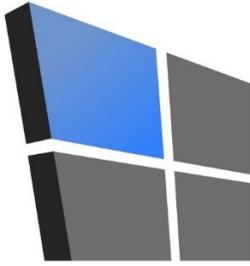

# AL-FAROOQ CORPORATION

CONSULTING ENGINEERS & PRODUCT DEVELOPMENT

## PRODUCT APPROVAL EVALUATION RULE CHAPTER #61G20-3 • METHOD 1 OPTION D

FL 38057

Date: 07/20/2023

### Detailed Product Description:

**Manufacturer:** MR-GLASS DOORS & WINDOWS MANUFACTURING LLC.

**Manufacturer Address:** 8051 NW 79th PLACE, MEDLEY, FL 33166

**Model Name:** MG-1500 ALUMINUM SLIDING GLASS DOOR

**Maximum Load:** +60 PSF, -70 PSF (Small Missile Impact)

**Installation Drawings #** 21-20F

This product complies with the High Velocity Hurricane Zone (HVHZ) testing requirements.

For maximum sizes, combination of span vs loads and anchor type refer to installation drawings.

Comparative analysis used  Yes  No

### Mandatory Tests (Tested in accordance with AAMA 101/I.S.2/NAFS/TAS-202)

TEST	DESCRIPTION	TEST LOCATION	TEST REPORT DATE	TEST REPORT #	Test Sealed by
ASTM E283	Air Infiltration Leakage	Hurricane Engineering & Testing Inc.	05/21/2020 05/01/2023	HETI-20-8079 HETI-23-8021	Rafael E. Droz-Seda, PE Ram N. Tewari, PE
ASTM E331 OR ASTM 547 & TAS 202	Water Penetration	Hurricane Engineering & Testing Inc.	05/21/2020 05/01/2023	HETI-20-8079 HETI-23-8021	Rafael E. Droz-Seda, PE Ram N. Tewari, PE
ASTM E330 & TAS 202	Uniform Static Air Press.	Hurricane Engineering & Testing Inc.	05/21/2020 05/01/2023	HETI-20-8079 HETI-23-8021	Rafael E. Droz-Seda, PE Ram N. Tewari, PE
ASTM F842	Forced Entry	Hurricane Engineering & Testing Inc.	05/21/2020 05/01/2023	HETI-20-8079 HETI-23-8021	Rafael E. Droz-Seda, PE Ram N. Tewari, PE

### Supplemental Tests (Tested in accordance with TAS-201 and TAS-203)

TEST	DESCRIPTION	TEST LOCATION	TEST REPORT DATE	TEST REPORT #	Test Sealed by
FBC 1626.3 (TAS 201 & 203) ASTM E1886/1996	Small Missile Impact & Cyclic	Hurricane Engineering & Testing Inc.	05/21/2020 05/01/2023	HETI-20-8079 HETI-23-8021	Rafael E. Droz-Seda, PE Ram N. Tewari, PE

Under the limitations of the attached installation drawings, to the best of my knowledge and ability, the above product conforms to the requirements of the 2023 Florida Building Code.

### Evaluation Report Engineer:

Jalal Farooq PE # 81223  
Al-Farooq Corporation EB # 3538



Sealed: 7/21/2023

**SERIES MG-1500 (S.M.I.)  
ALUMINUM SLIDING GLASS DOOR**

THIS PRODUCT HAS BEEN DESIGNED AND TESTED TO COMPLY WITH THE REQUIREMENTS OF THE 2020 (7TH EDITION)/2023 (8TH EDITION) FLORIDA BUILDING CODE INCLUDING HIGH VELOCITY HURRICANE ZONE (HVHZ).

1BY OR 2BY WOOD BUCKS & BUCK FASTENERS BY OTHERS, MUST BE DESIGNED AND INSTALLED ADEQUATELY TO TRANSFER APPLIED PRODUCT LOADS TO THE BUILDING STRUCTURE.

ANCHORS SHALL BE CORROSION RESISTANT, SPACED AS SHOWN ON DETAILS AND INSTALLED PER MANUF'S INSTRUCTIONS. SPECIFIED EMBEDMENT TO BASE MATERIAL SHALL BE BEYOND WALL DRESSING OR STUCCO.

A LOAD DURATION INCREASE IS USED IN DESIGN OF ANCHORS INTO WOOD ONLY.


ALL SHIMS TO BE HIGH IMPACT, NON-METALLIC AND NON-COMPRESSIBLE.

MATERIALS INCLUDING BUT NOT LIMITED TO STEEL/METAL SCREWS, THAT COME INTO CONTACT WITH OTHER DISSIMILAR MATERIALS SHALL MEET THE REQUIREMENTS OF THE 2020/2023 FLORIDA BLDG. CODE & ADOPTED STANDARDS.

THIS PRODUCT APPROVAL IS GENERIC AND DOES NOT PROVIDE INFORMATION FOR A SITE SPECIFIC PROJECT, i.e. LIFE SAFETY OF THIS PRODUCT, ADEQUACY OF STRUCTURE RECEIVING THIS PRODUCT AND SEALING AROUND OPENING FOR WATER INFILTRATION RESISTANCE ETC. CONDITIONS NOT SHOWN IN THIS DRAWING ARE TO BE ANALYZED SEPARATELY, AND TO BE REVIEWED BY BUILDING OFFICIAL.

DESIGN LOADS SHOWN ARE BASED ON 'ALLOWABLE STRESS DESIGN (ASD)'.

MANUFACTURER'S LABEL SHALL BE LOCATED ON A READILY VISIBLE LOCATION IN ACCORDANCE WITH SECTION 1709.9.3 OF FLORIDA BUILDING CODE. LABELING TO COMPLY WITH SECTION 1709.9.2.

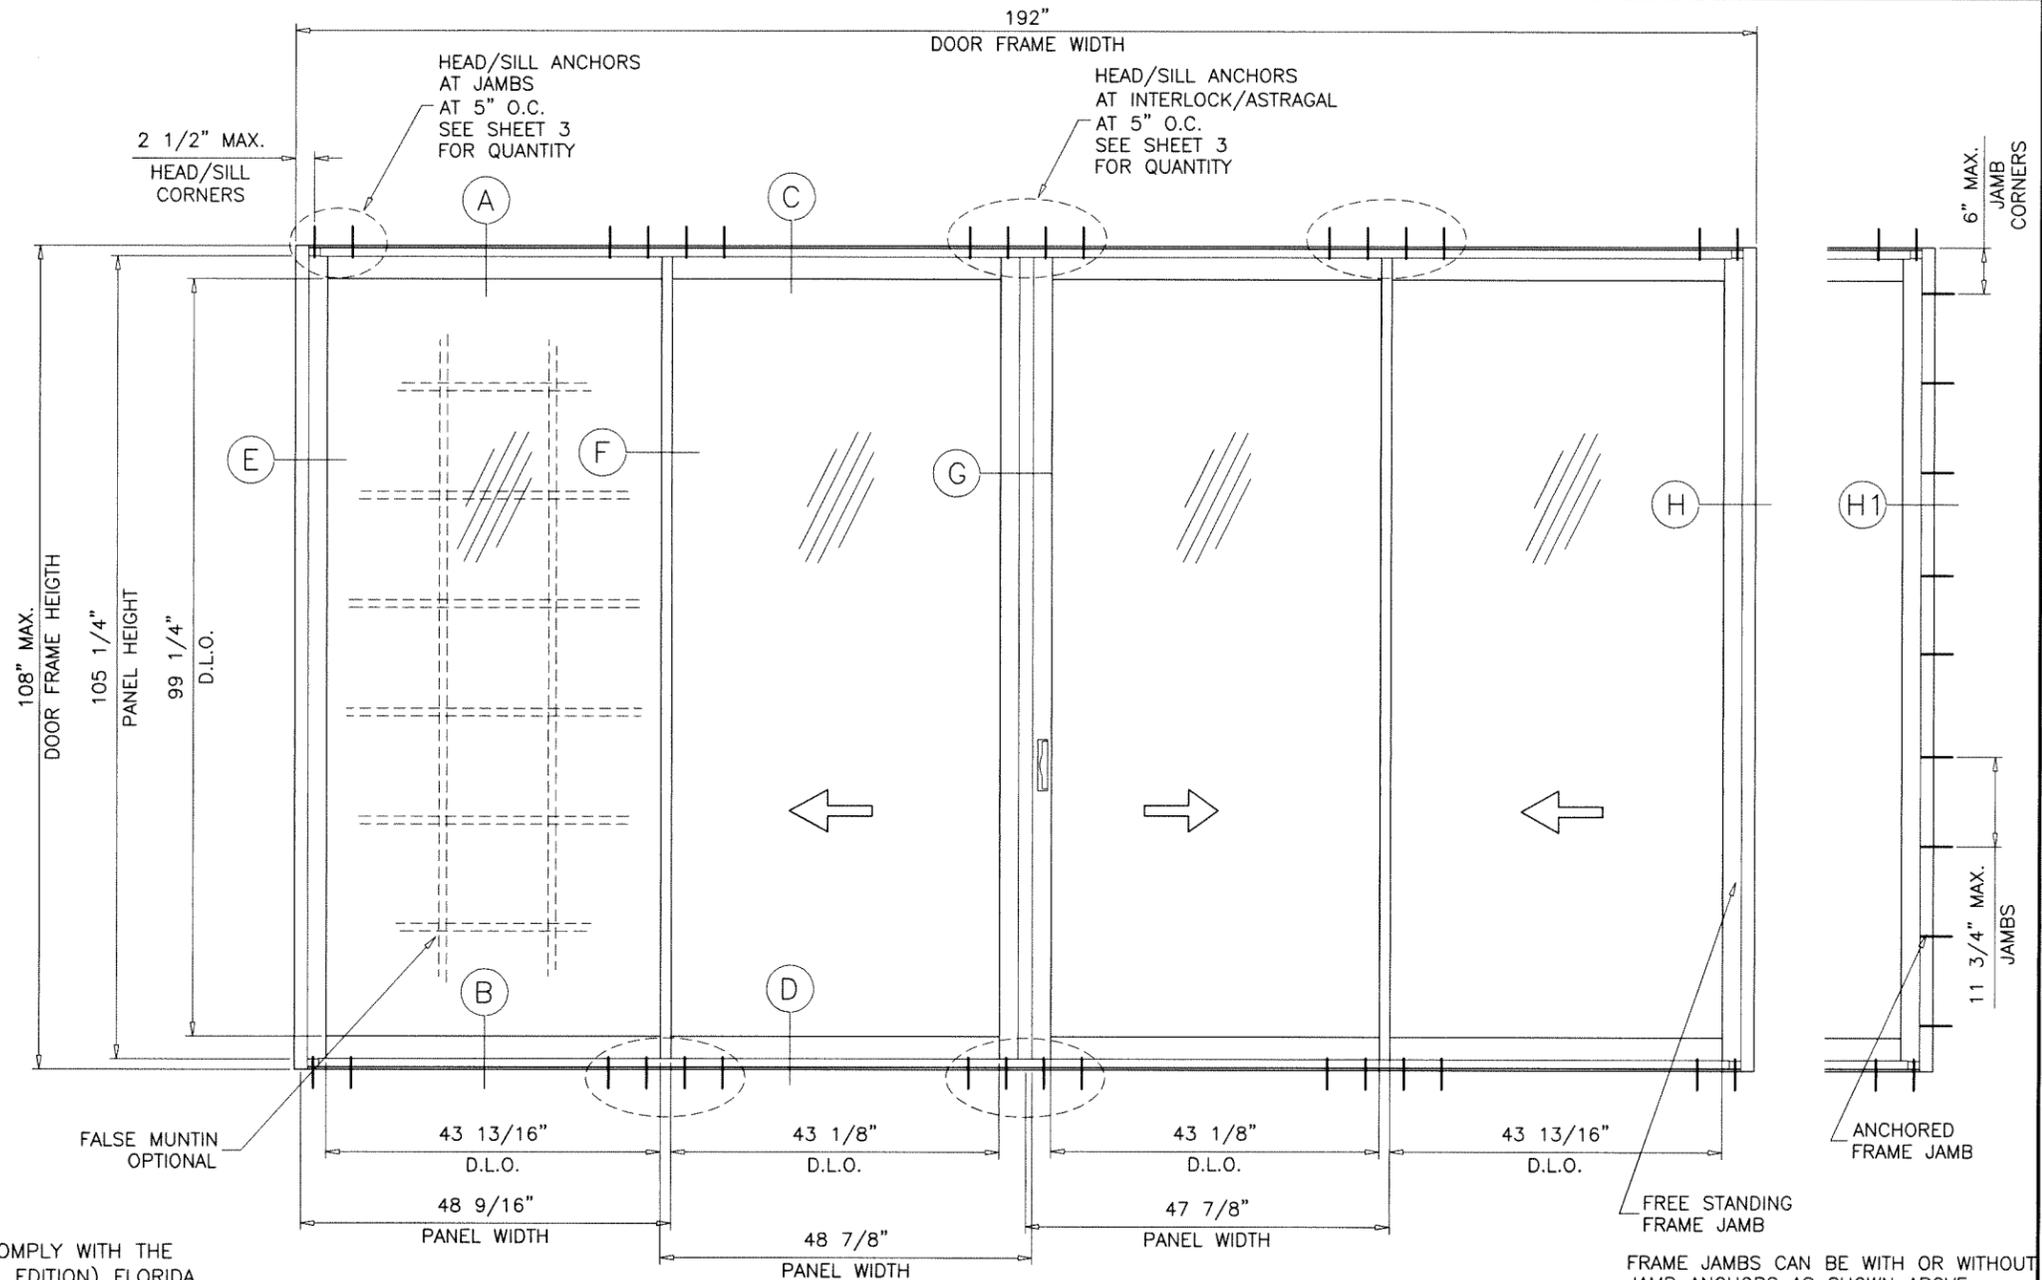

**TYPICAL ELEVATION**  
TESTED UNIT

**INSTRUCTIONS:**

USE CHARTS AS FOLLOWS

- STEP 1** DETERMINE DESIGN WIND LOAD REQUIREMENT BASED ON WIND VELOCITY, BLDG. HEIGHT, WIND ZONE USING APPLICABLE ASCE 7 STANDARD.
- STEP 2** DETERMINE DOOR CAPACITY FROM TABLE ON SHEET 2 FOR INTERLOCK AND ASTRAGAL STILES USED.
- STEP 3** USING CHARTS ON SHEET 3 SELECT ANCHOR OPTION WITH DESIGN RATING MORE THAN DESIGN LOAD SPECIFIED IN STEP 1 ABOVE.
- STEP 4** FOR DOORS WITH FREE STANDING JAMBS SEE SHEET 7 TO VERIFY MIN. & MAX. GAP DIMENSIONS.
- STEP 5** THE LOWEST VALUE RESULTING FROM STEPS 2 THRU 4 SHALL APPLY TO ENTIRE SYSTEM.

THESE DOORS ARE RATED FOR SMALL MISSILE IMPACT.  
F.B.C. APPROVED IMPACT RESISTANT SHUTTERS  
REQUIRED FOR INSTALLATIONS UP TO 30 FT. OF GRADE.  
SHUTTERS NOT REQD. FOR INSTALLATIONS ABOVE 30 FT. OF GRADE.

Sealed: 7/21/2023

FL #38057

A- CONTRACTOR TO BE RESPONSIBLE FOR THE SELECTION, PURCHASE AND INSTALLATION OF THIS PRODUCT BASED ON THIS PRODUCT EVALUATION PROVIDED HE/SHE DOES NOT DEVIATE FROM THE CONDITIONS DETAILED ON THIS DOCUMENT.  
B- THIS PRODUCT EVALUATION DOCUMENT WILL BE CONSIDERED INVALID IF ALTERED BY ANY MEANS.  
C- SITE SPECIFIC PROJECTS SHALL BE PREPARED BY A FLORIDA REGISTERED ENGINEER OR ARCHITECT WHICH WILL BECOME THE ENGINEER OF RECORD (E.O.R.) FOR THE PROJECT AND WHO WILL BE RESPONSIBLE FOR THE PROPER USE OF THE P.E.D. ENGINEER OF RECORD, ACTING AS A DELEGATED ENGINEER TO THE P.E.D. ENGINEER SHALL SUBMIT TO THIS LATTER THE SITE SPECIFIC DRAWINGS FOR REVIEW.  
D- THIS P.E.D. SHALL BEAR THE DATE AND ORIGINAL SEAL AND SIGNATURE OF THE PROFESSIONAL ENGINEER OF RECORD THAT PREPARED IT.



**af c**  
**AL-FAROOQ CORPORATION**  
ENGINEERS & PRODUCT DEVELOPMENT  
9360 SUNSET DRIVE, SUITE 220  
MIAMI, FLORIDA 33173  
TEL. (305) 264-8100 FAX. (305) 262-6978  
C.A.N. 3538

MG-1500 ALUM SLIDING GLASS DOOR (S.M.I.)  
**MR-GLASS DOORS & WINDOWS MANUFACTURING, LLC**  
8051 N.W. 79th Place  
Medley, FL. 33166  
Tel. (305) 764-3963 Fax. (305) 470-8285

no.	date	description
A	06.07.23	STD. ASTRAGAL ADDED
B	07.18.23	UPDATED TO 2023 FBC

revisions:

date: 03-11-21  
scale: 1/2"=1'-0"  
dr. by: TARIQ  
chk. by:

drawing no. **21-20F**  
sheet 1 of 11

COMP-ANL\21-20F-MG



HEAD/SILL ANCHOR LOAD CAPACITY - PSF

AVERAGE PANEL WIDTH INCHES	DOOR FRAME HEIGHT INCHES	1/4" MAX. SHIM SPACE						3/8" MAX. SHIM SPACE						1/2" MAX. SHIM SPACE						3/4" MAX. SHIM SPACE					
		ANCHOR TYPE 'A'		ANCHOR 'B'		ANCHOR TYPE 'C'		ANCHOR TYPE 'A'		ANCHOR TYPE 'B'		ANCHOR TYPE 'C'		ANCHOR TYPE 'A' & 'B'		ANCHOR TYPE 'C'		ANCHOR TYPE 'A' & 'B'			ANCHOR TYPE 'C'				
		2 ANCHORS AT JAMBS	3 ANCHORS AT JAMBS	4 ANCHORS AT JAMBS	2 ANCHORS AT JAMBS	3 ANCHORS AT JAMBS	4 ANCHORS AT JAMBS																		
		4 ANCHORS STILE ENDS	6 ANCHORS STILE ENDS	4 ANCHORS STILE ENDS	4 ANCHORS STILE ENDS	6 ANCHORS STILE ENDS	6 ANCHORS STILE ENDS	4 ANCHORS STILE ENDS	6 ANCHORS STILE ENDS	8 ANCHORS STILE ENDS	4 ANCHORS STILE ENDS	6 ANCHORS STILE ENDS	8 ANCHORS STILE ENDS												
EXT. (+) INT. (-)		EXT. (+) INT. (-)		EXT. (+) INT. (-)		EXT. (+) INT. (-)		EXT. (+) INT. (-)		EXT. (+) INT. (-)		EXT. (+) INT. (-)		EXT. (+) INT. (-)		EXT. (+) INT. (-)		EXT. (+) INT. (-)		EXT. (+) INT. (-)		EXT. (+) INT. (-)			
30	82	70.0	70.0	70.0	70.0	70.0	70.0	70.0	70.0	70.0	70.0	70.0	70.0	70.0	70.0	70.0	70.0	70.0	70.0	70.0	70.0	70.0			
36		70.0	70.0	70.0	70.0	70.0	70.0	70.0	70.0	70.0	70.0	70.0	70.0	70.0	70.0	70.0	70.0	70.0	70.0	63.8	70.0	70.0			
42		70.0	70.0	70.0	70.0	70.0	70.0	70.0	70.0	70.0	70.0	70.0	70.0	70.0	70.0	70.0	70.0	70.0	70.0	60.1	70.0	70.0			
48		70.0	70.0	70.0	70.0	70.0	70.0	70.0	70.0	70.0	70.0	70.0	70.0	70.0	68.4	70.0	61.7	70.0	70.0	52.6	70.0	70.0			
54		69.5	70.0	70.0	70.0	70.0	70.0	70.0	69.5	70.0	70.0	70.0	64.2	70.0	60.8	70.0	54.8	70.0	70.0	46.8	70.0	70.0			
60		62.5	70.0	70.0	69.5	70.0	62.5	70.0	64.4	70.0	57.7	70.0	54.7	70.0	49.4	70.0	49.4	70.0	70.0	42.1	63.1	70.0			
63		59.5	70.0	70.0	66.2	70.0	59.5	70.0	61.4	70.0	55.0	70.0	52.1	70.0	47.0	70.0	47.0	70.0	70.0	40.1	60.1	70.0			
30	84	70.0	70.0	70.0	70.0	70.0	70.0	70.0	70.0	70.0	70.0	70.0	70.0	70.0	70.0	70.0	70.0	70.0	70.0	70.0	70.0	70.0			
36		70.0	70.0	70.0	70.0	70.0	70.0	70.0	70.0	70.0	70.0	70.0	70.0	70.0	70.0	70.0	70.0	70.0	70.0	68.5	70.0	70.0			
42		70.0	70.0	70.0	70.0	70.0	70.0	70.0	70.0	70.0	70.0	70.0	70.0	70.0	70.0	70.0	68.8	70.0	70.0	58.7	70.0	70.0			
48		70.0	70.0	70.0	70.0	70.0	70.0	70.0	70.0	70.0	70.0	70.0	70.0	70.0	66.8	70.0	60.2	70.0	70.0	51.3	70.0	70.0			
54		67.8	70.0	70.0	70.0	70.0	67.8	70.0	69.9	70.0	62.6	70.0	59.4	70.0	53.5	70.0	53.5	70.0	70.0	45.6	68.5	70.0			
61		60.0	70.0	70.0	66.8	70.0	60.0	70.0	61.9	70.0	55.4	70.0	52.6	70.0	47.4	70.0	47.4	70.0	70.0	40.4	60.6	70.0			
30	90	70.0	70.0	70.0	70.0	70.0	70.0	70.0	70.0	70.0	70.0	70.0	70.0	70.0	70.0	70.0	70.0	70.0	70.0	70.0	70.0	70.0			
36		70.0	70.0	70.0	70.0	70.0	70.0	70.0	70.0	70.0	70.0	70.0	70.0	70.0	70.0	70.0	70.0	70.0	70.0	63.9	70.0	70.0			
42		70.0	70.0	70.0	70.0	70.0	70.0	70.0	70.0	70.0	70.0	70.0	70.0	70.0	70.0	70.0	64.2	70.0	70.0	54.8	70.0	70.0			
48		70.0	70.0	70.0	70.0	70.0	70.0	70.0	70.0	70.0	70.0	70.0	70.0	70.0	65.8	70.0	62.3	70.0	70.0	47.9	70.0	70.0			
54		63.3	70.0	70.0	70.0	70.0	63.3	70.0	65.2	70.0	58.5	70.0	55.4	70.0	50.0	70.0	50.0	70.0	70.0	42.6	63.9	70.0			
57		60.0	70.0	70.0	66.7	70.0	60.0	70.0	61.8	70.0	55.4	70.0	52.5	70.0	47.3	70.0	47.3	70.0	70.0	40.4	60.5	70.0			
30	96	70.0	70.0	70.0	70.0	70.0	70.0	70.0	70.0	70.0	70.0	70.0	70.0	70.0	70.0	70.0	70.0	70.0	70.0	70.0	70.0	70.0			
36		70.0	70.0	70.0	70.0	70.0	70.0	70.0	70.0	70.0	70.0	70.0	70.0	70.0	70.0	70.0	70.0	70.0	70.0	63.9	70.0	70.0			
42		70.0	70.0	70.0	70.0	70.0	70.0	70.0	70.0	70.0	70.0	70.0	70.0	70.0	66.8	70.0	60.2	70.0	70.0	51.3	70.0	70.0			
48		66.8	70.0	70.0	70.0	70.0	66.8	70.0	68.8	70.0	61.7	70.0	58.5	70.0	52.7	70.0	52.7	70.0	70.0	44.9	67.4	70.0			
50		64.1	70.0	70.0	70.0	70.0	64.1	70.0	66.0	70.0	59.2	70.0	56.1	70.0	50.6	70.0	50.6	70.0	70.0	43.1	64.7	70.0			
54		59.3	70.0	70.0	66.0	70.0	59.3	70.0	61.2	70.0	54.8	70.0	52.0	70.0	46.8	70.0	46.8	70.0	70.0	39.9	59.9	70.0			
30	102	70.0	70.0	70.0	70.0	70.0	70.0	70.0	70.0	70.0	70.0	70.0	70.0	70.0	70.0	70.0	70.0	70.0	70.0	67.7	70.0	70.0			
36		70.0	70.0	70.0	70.0	70.0	70.0	70.0	70.0	70.0	70.0	70.0	70.0	70.0	70.0	70.0	66.1	70.0	70.0	56.4	70.0	70.0			
42		70.0	70.0	70.0	70.0	70.0	70.0	70.0	70.0	70.0	70.0	70.0	66.3	70.0	62.9	70.0	56.7	70.0	70.0	48.3	70.0	70.0			
48		62.8	70.0	70.0	69.9	70.0	62.8	70.0	64.8	70.0	58.0	70.0	55.0	70.0	49.6	70.0	49.6	70.0	70.0	42.3	63.4	70.0			
50		60.3	70.0	70.0	67.1	70.0	60.3	70.0	62.2	70.0	55.7	70.0	52.8	70.0	47.6	70.0	47.6	70.0	70.0	40.6	60.9	70.0			
30	108	70.0	70.0	70.0	70.0	70.0	70.0	70.0	70.0	70.0	70.0	70.0	70.0	70.0	70.0	70.0	70.0	70.0	70.0	63.9	70.0	70.0			
36		70.0	70.0	70.0	70.0	70.0	70.0	70.0	70.0	70.0	70.0	70.0	70.0	70.0	69.3	70.0	62.5	70.0	70.0	53.2	70.0	70.0			
42		67.8	70.0	70.0	70.0	70.0	67.8	70.0	69.9	70.0	62.6	70.0	59.4	70.0	53.5	70.0	53.5	70.0	70.0	45.6	68.5	70.0			
48		59.3	70.0	70.0	66.0	70.0	59.3	70.0	61.2	70.0	54.8	70.0	52.0	70.0	46.8	70.0	46.8	70.0	70.0	39.9	59.9	70.0			

SEE CHART ON SHEET 2 FOR DESIGN LOAD CAPACITY OF DESIRED GLASS SIZE.


SEE CHART ABOVE FOR HEAD/SILL ANCHOR CAPACITY.

FOR FREE STANDING JAMB CAPACITY SEE CHART ON SHEET 7.

LOWER DESIGN PRESSURES FROM DOOR DESIGN LOAD CHART OR ANCHOR CHARTS WILL APPLY TO ENTIRE SYSTEM.

Sealed: 7/21/2023

FL #38057

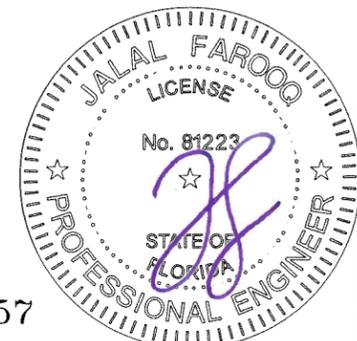


**afC**  
**AL-FAROOQ CORPORATION**  
 ENGINEERS & PRODUCT DEVELOPMENT  
 9360 SUNSET DRIVE, SUITE 220  
 MIAMI, FLORIDA 33173 (C.A.N. 3538)  
 TEL. (305) 264-8100 FAX. (305) 262-6978  
 COMP-ANL\21-20F-MG

MG-1500 ALUM SLIDING GLASS DOOR (S.M.I.)  
**MR-GLASS DOORS & WINDOWS MANUFACTURING, LLC**  
 8051 N.W. 79th Place  
 Medley, FL. 33166  
 Tel. (305) 764-3963 Fax. (305) 470-8285


revisions: no. date by description


date: 03-11-21  
 scale: 3/8" = 1"  
 dr. by: TARIQ  
 chk. by:  


drawing no. **21-20F**  
 sheet 3 of 11

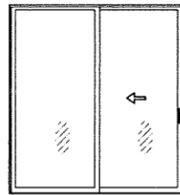


OX (SHOWN)  
XO

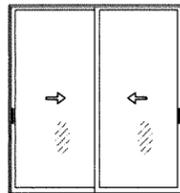


XX (SHOWN)

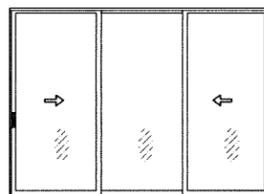






XOX (SHOWN)

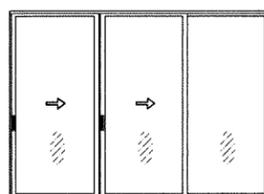

XXO (SHOWN)  
OXX

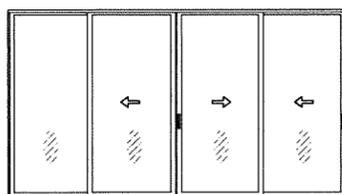

OXXX (SHOWN)  
XXXO  
OXXO

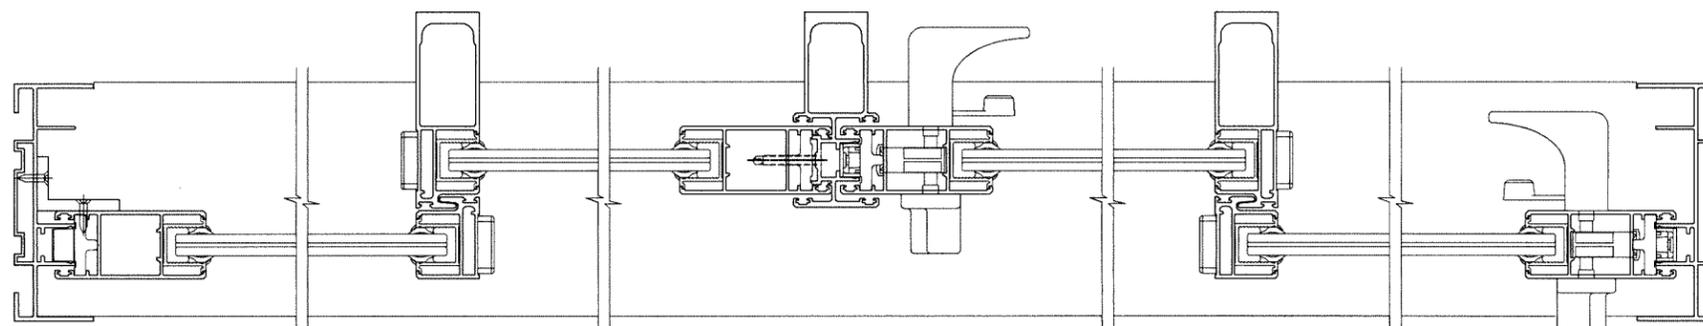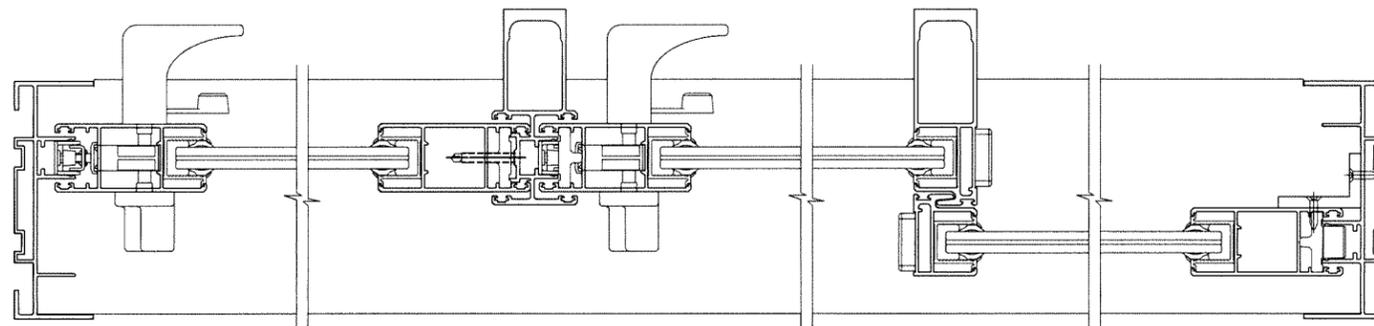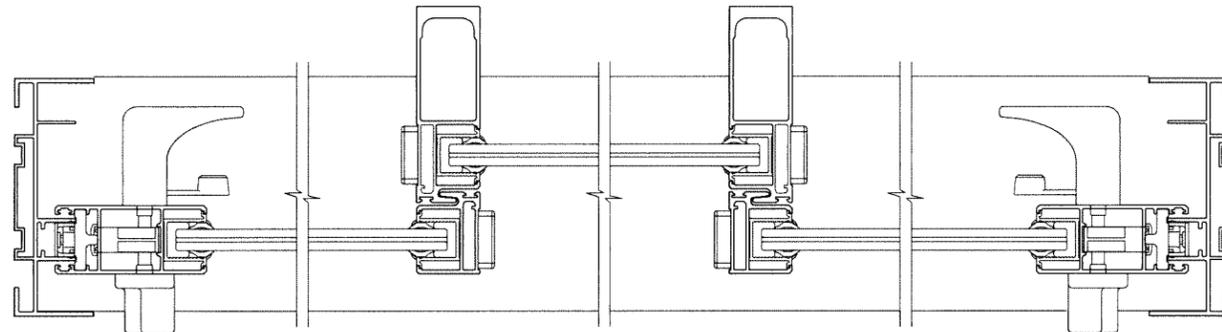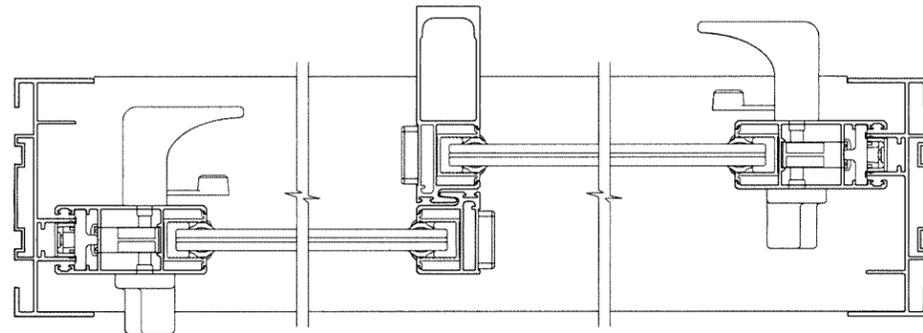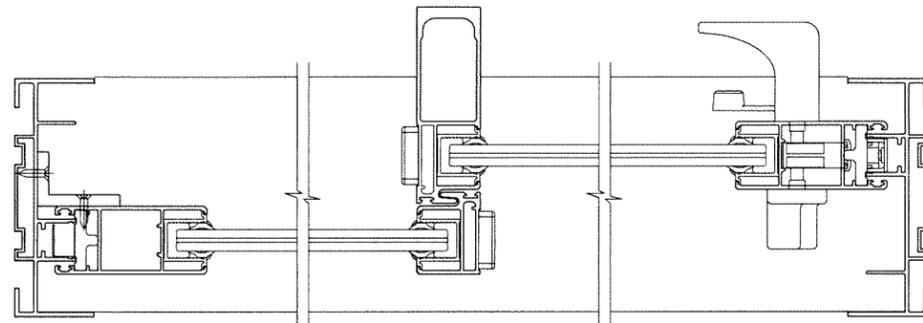

NOTE:

1. CONFIGURATIONS SHOWN FOR ILLUSTRATION PURPOSES ONLY.
2. FOR APPLICABLE DESIGN PRESSURES SEE SHEETS 2 & 3.
3. FOR ANCHOR DETAILS SEE SHEETS 5 THRU 8.

**afc**  
**AL-FAROOQ CORPORATION**  
 ENGINEERS & PRODUCT DEVELOPMENT  
 9360 SUNSET DRIVE, SUITE 220  
 MIAMI, FLORIDA 33173 (C.A.N. 3538)  
 TEL. (305) 264-8100 FAX. (305) 262-6978  
 COMP-ANL\21-20F-MG


MG-1500 ALUM SLIDING GLASS DOOR (S.M.I.)  
**MR-GLASS DOORS & WINDOWS MANUFACTURING, LLC**  
 8051 N.W. 79th Place  
 Medley, FL. 33166  
 Tel. (305) 764-3963 Fax. (305) 470-8285

revisions:	no	date	by	description

date: 03-11-21  
 scale: 3/8" = 1"  
 dr. by: TARIQ  
 chk. by:

drawing no.  
**21-20F**



sheet 4 of 11

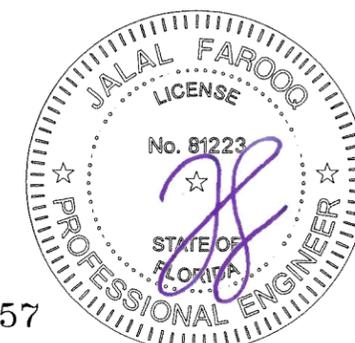

Sealed: 7/21/2023

FL #38057

APPROVED CONFIGURATIONS

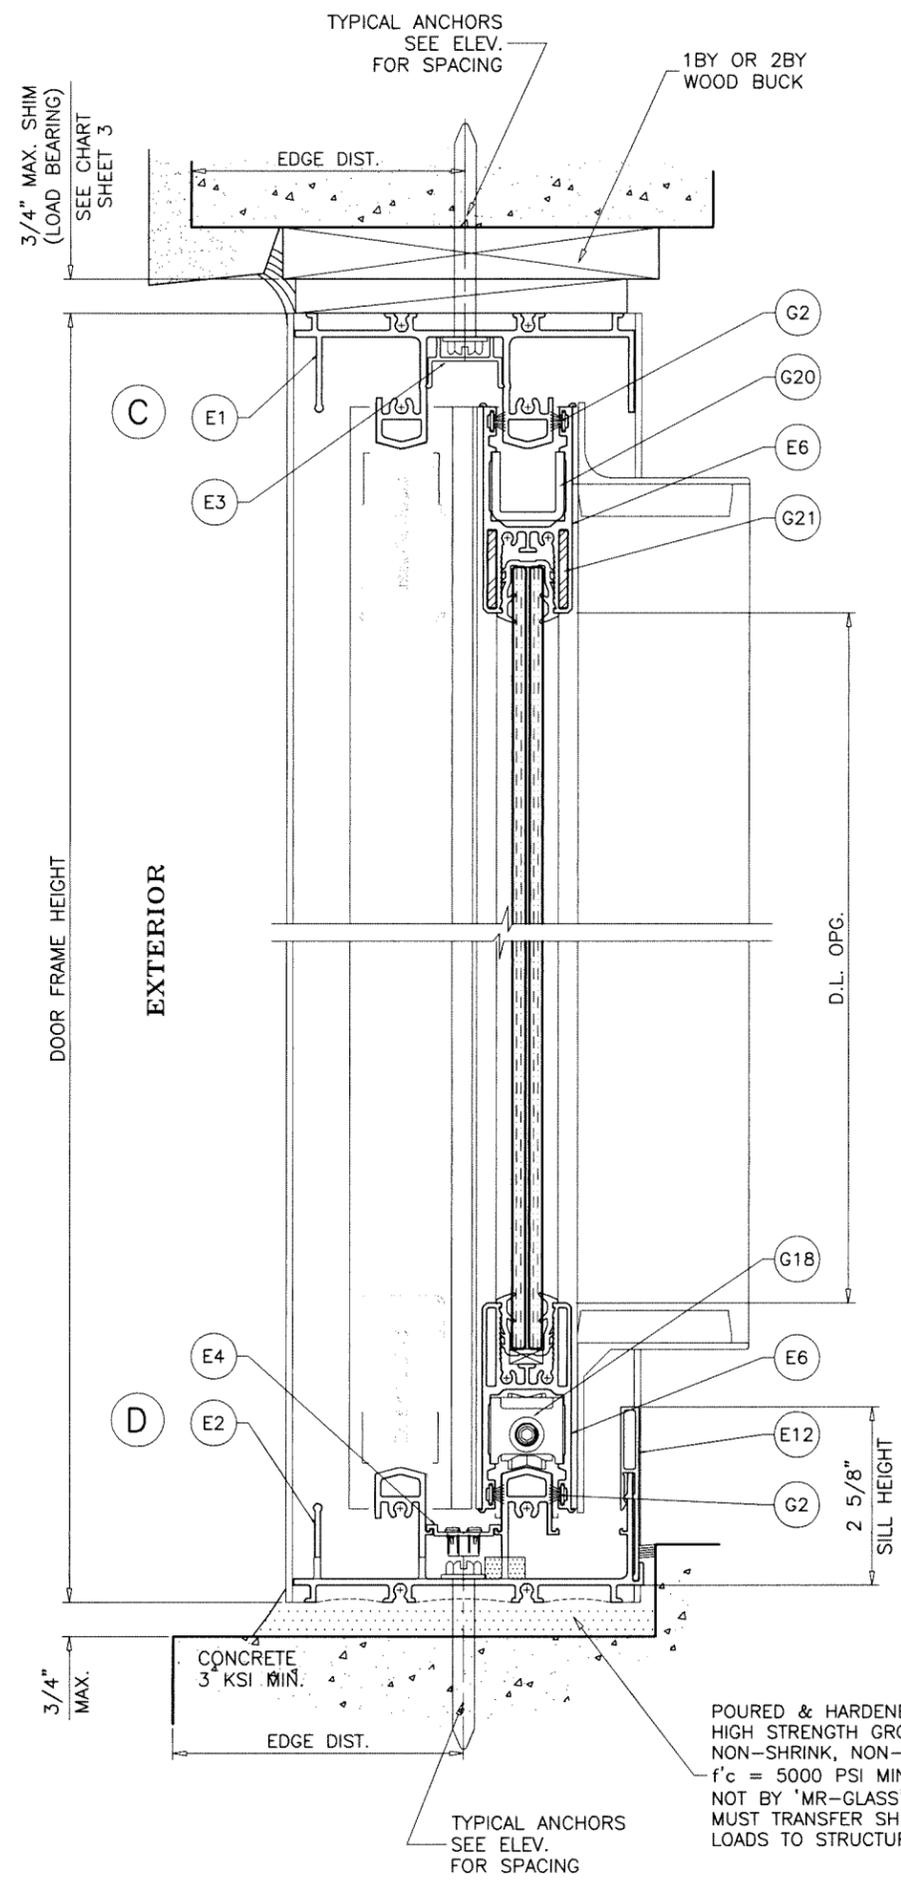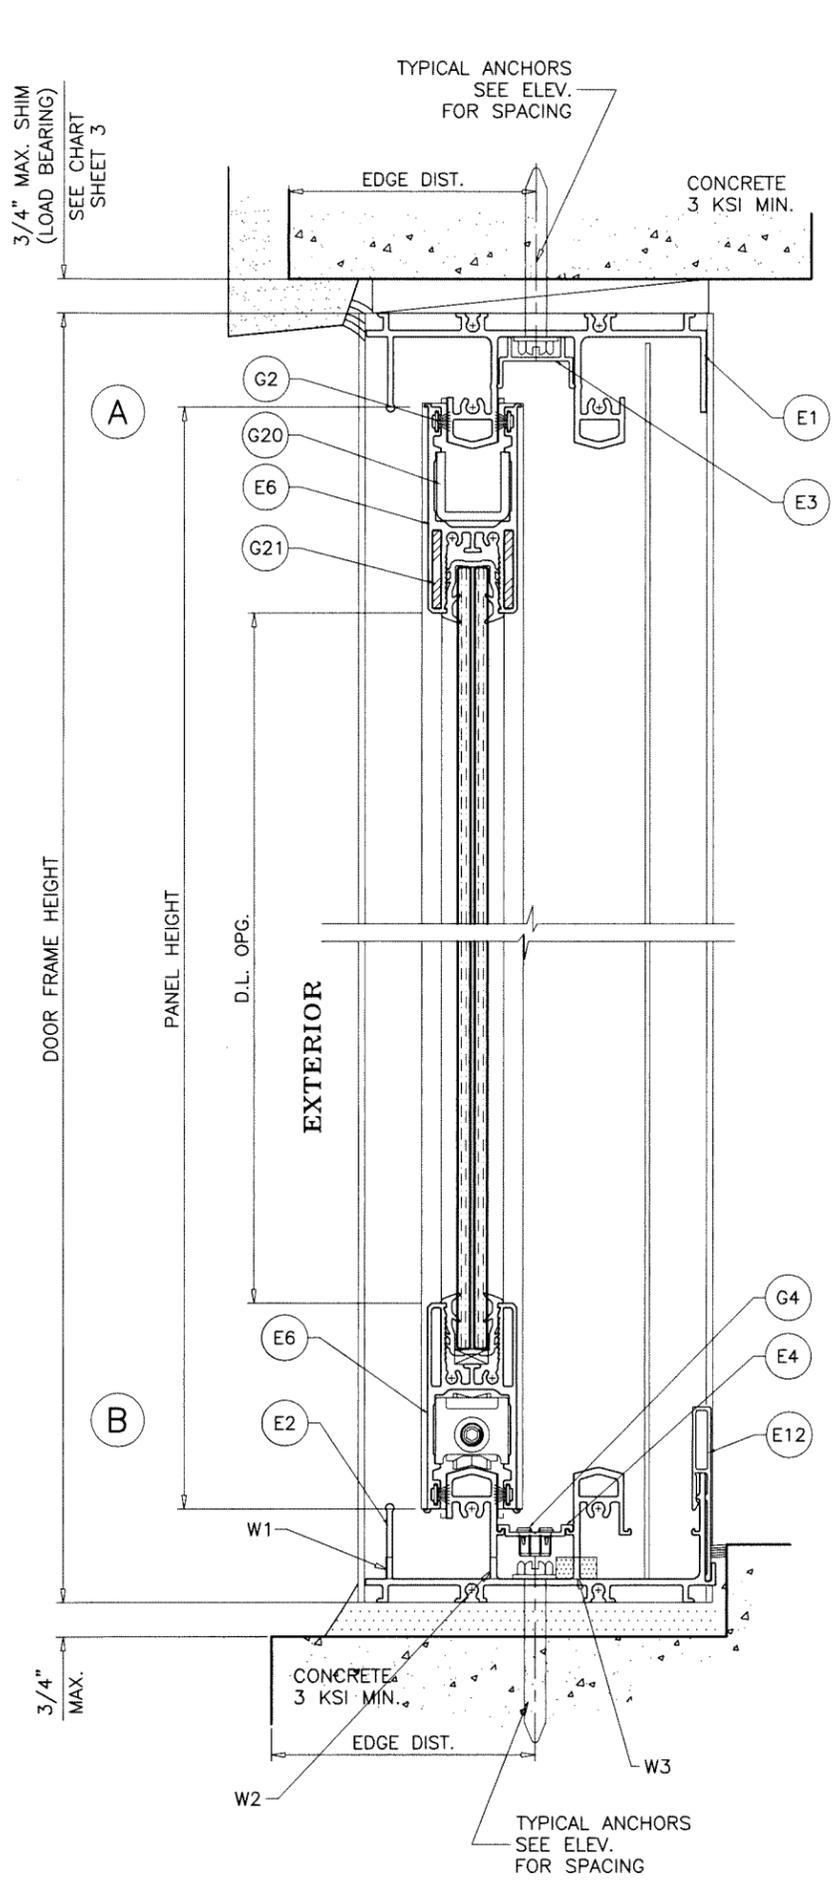


**WEEPHOLES:**

- W1 = EXTERIOR LEG CUT 3-1/2" ON EACH END  
3"W X 1/4"H WEEP SLOTS AT 24" O.C.
- W2 = 1-3/8"W X 1/4"H WEEP SLOTS AT 12" O.C.
- W3 = 1-3/8"W X 1/4"H WEEP SLOTS AT 12" O.C.  
WITH RETICULATED FOAM.

Sealed: 7/21/2023

FL #38057

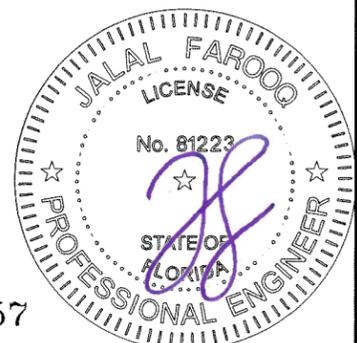

**afc**

**AL-FAROOQ CORPORATION**  
ENGINEERS & PRODUCT DEVELOPMENT  
9360 SUNSET DRIVE, SUITE 220  
MIAMI, FLORIDA 33173 (C.A.N. 3538)  
TEL. (305) 264-8100 FAX. (305) 262-6978  
COMP-ANL\21-20F-MG

---

MG-1500 ALUM SLIDING GLASS DOOR (S.M.I.)




**MR-GLASS DOORS & WINDOWS MANUFACTURING, LLC**  
8051 N.W. 79th Place  
Medley, FL. 33166  
Tel. (305) 764-3963 Fax. (305) 470-8285

revisions:	no	date	by	description

date: 03-11-21  
scale: 3/8" = 1"  
dr. by: TARIQ  
chk. by:  

drawing no.  
**21-20F**

sheet 5 of 11

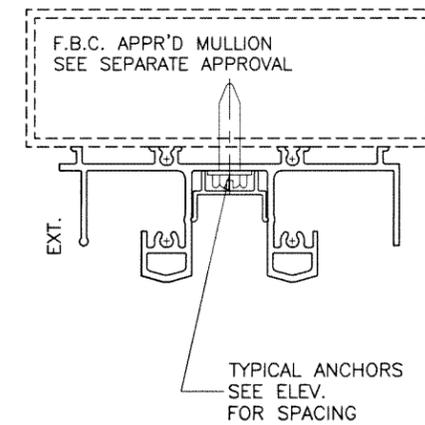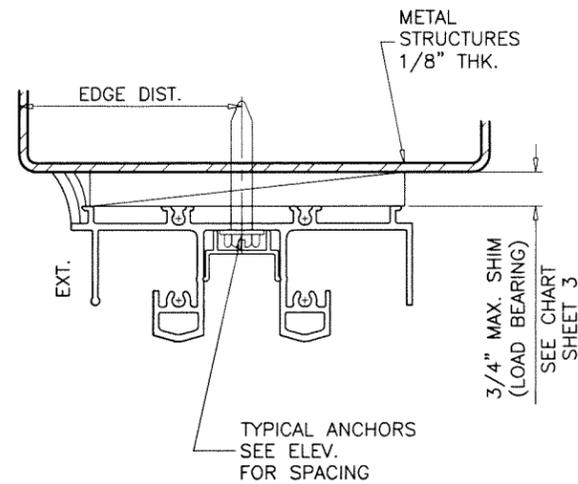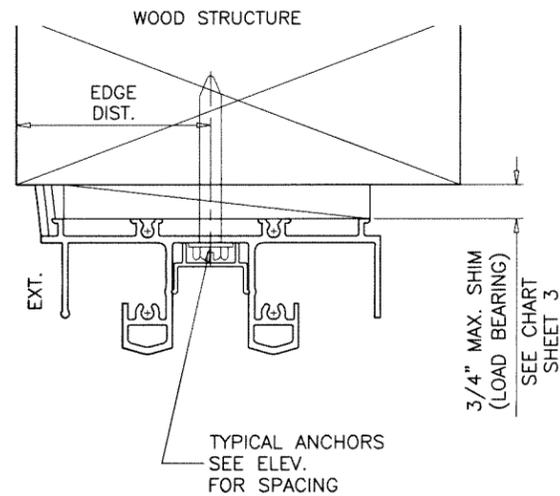

1BY OR 2BY WOOD BUCKS AND METAL STRUCTURE NOT BY 'MR-GLASS' MUST SUSTAIN LOADS IMPOSED BY GLAZING SYSTEM AND TRANSFER THEM TO THE BUILDING STRUCTURE.

**TYPICAL ANCHORS:** SEE ELEV. FOR SPACING

- TYPE 'A' - 5/16" DIA. ULTRACON BY 'DEWALT'** (Fu=177 KSI, Fy=155 KSI)  
 INTO WOOD STRUCTURES  
 1-7/8" MIN. PENETRATION INTO WOOD (HEAD/JAMBS)  
 THRU 1BY OR 2BY BUCKS INTO CONC. OR BLOCKS  
 1-1/4" MIN. EMBED INTO CONCRETE (HEAD)  
 1-1/4" MIN. EMBED INTO CONC. OR BLOCKS (JAMBS)  
 DIRECTLY INTO CONC. OR BLOCKS  
 1-3/4" MIN. EMBED INTO CONCRETE (JAMBS)  
 1-3/4" MIN. EMBED INTO GROUT-FILLED BLOCKS (JAMBS)

- TYPE 'B' - 5/16" DIA. ULTRACON BY 'DEWALT'** (Fu=177 KSI, Fy=155 KSI)  
 DIRECTLY INTO CONCRETE  
 1-3/4" MIN. EMBED (HEAD/SILL)


- TYPE 'C' - 5/16" DIA. TEKS OR SELF DRILLING SCREWS** (GRADE 5 CRS)  
 INTO F.B.C. APPROVED MULLIONS  
 OR  
 INTO METAL STRUCTURES (HEAD/JAMBS)  
 (3) THREADS MIN. TO EXTEND BEYOND METAL THICKNESS  
 ALUMINUM: 1/8" THK. MIN. (6063-T5 MIN.)  
 STEEL: 1/8" THK. MIN. (Fy = 36 KSI MIN.)  
 (STEEL IN CONTACT WITH ALUMINUM TO BE PLATED OR PAINTED)

**TYPICAL EDGE DISTANCE**

- INTO CONCRETE AT HEAD/SILL = 2-3/16" MIN.
- INTO CONCRETE AND BLOCKS AT JAMBS = 2-1/2" MIN.
- INTO WOOD STRUCTURE = 1-1/4" MIN.
- INTO METAL STRUCTURE = 3/4" MIN.

- WOOD AT HEAD OR JAMBS SG = 0.55 MIN.
- CONCRETE AT HEAD, SILL OR JAMBS f'c = 3000 PSI MIN.
- C-90 HOLLOW/FILLED BLOCK AT JAMBS f'm = 2000 PSI MIN.

Sealed: 7/21/2023

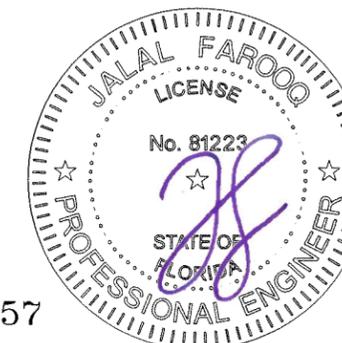

FL #38057



**AL-FAROOQ CORPORATION**  
 ENGINEERS & PRODUCT DEVELOPMENT  
 9360 SUNSET DRIVE, SUITE 220  
 MIAMI, FLORIDA 33173  
 TEL. (305) 264-8100 FAX. (305) 262-6978  
 (C.A.N. 3538)




MG-1500 ALUM SLIDING GLASS DOOR (S.M.I.)  
**MR-GLASS DOORS & WINDOWS MANUFACTURING, LLC**  
 8051 N.W. 79th Place  
 Medley, FL 33166  
 Tel. (305) 764-3963 Fax. (305) 470-8285

revisions:	
no	date by description

date: 03-11-21  
 scale: 3/8" = 1"  
 dr. by: TARIQ  
 chk. by:  

drawing no.  
**21-20F**  
 sheet 6 of 11


COMP-ANL\21-20F-MG

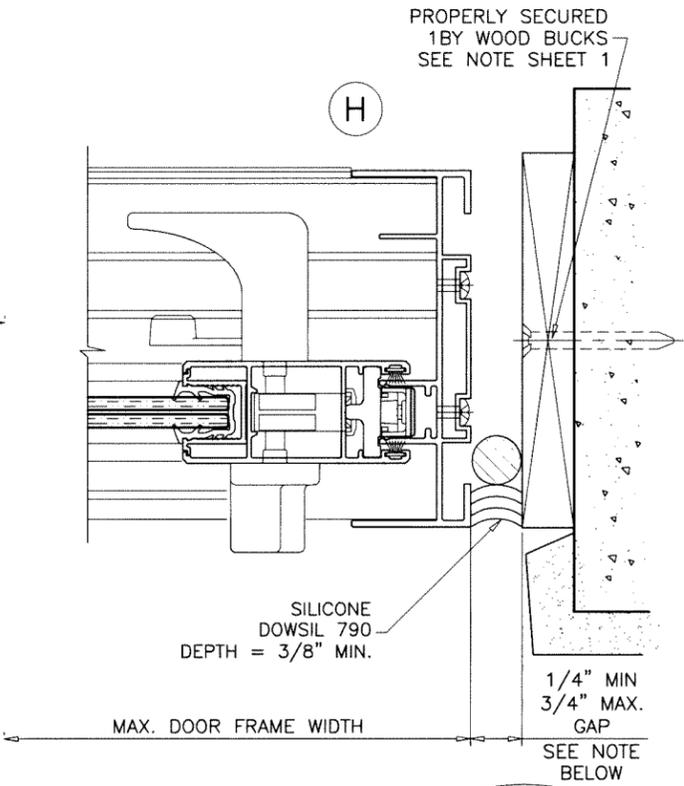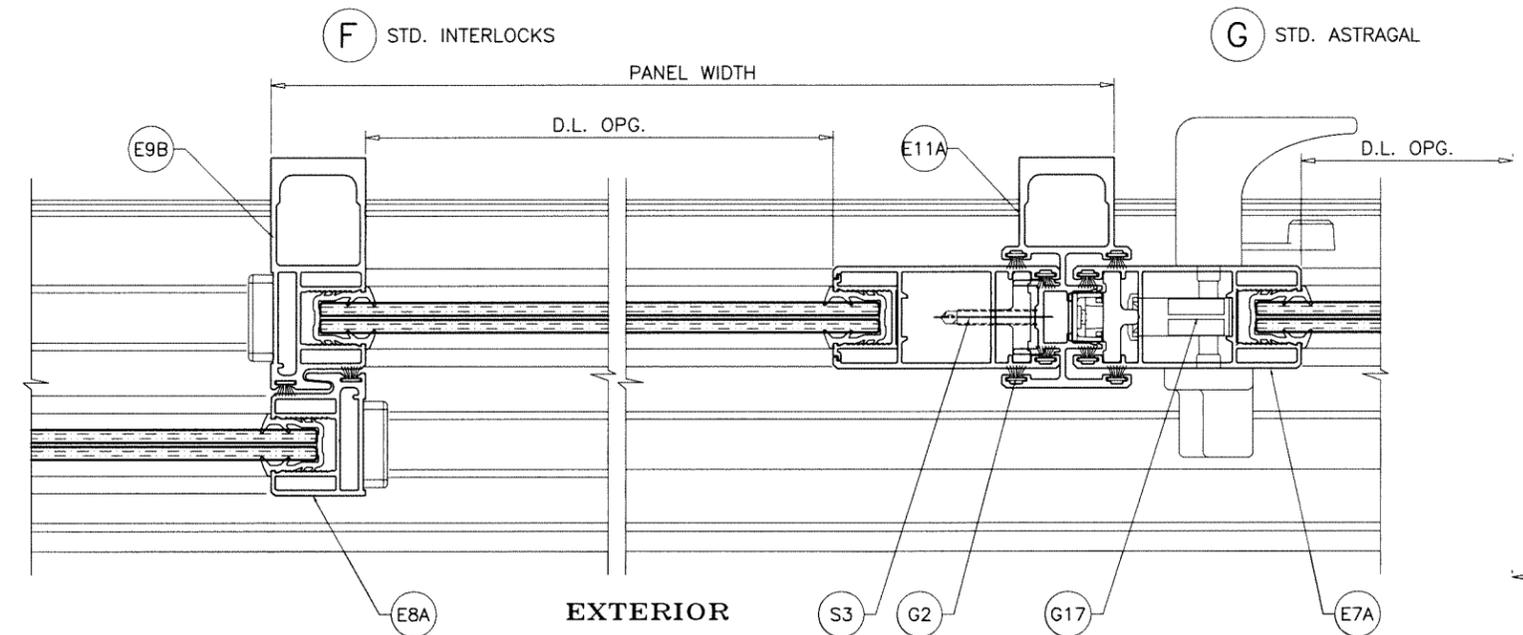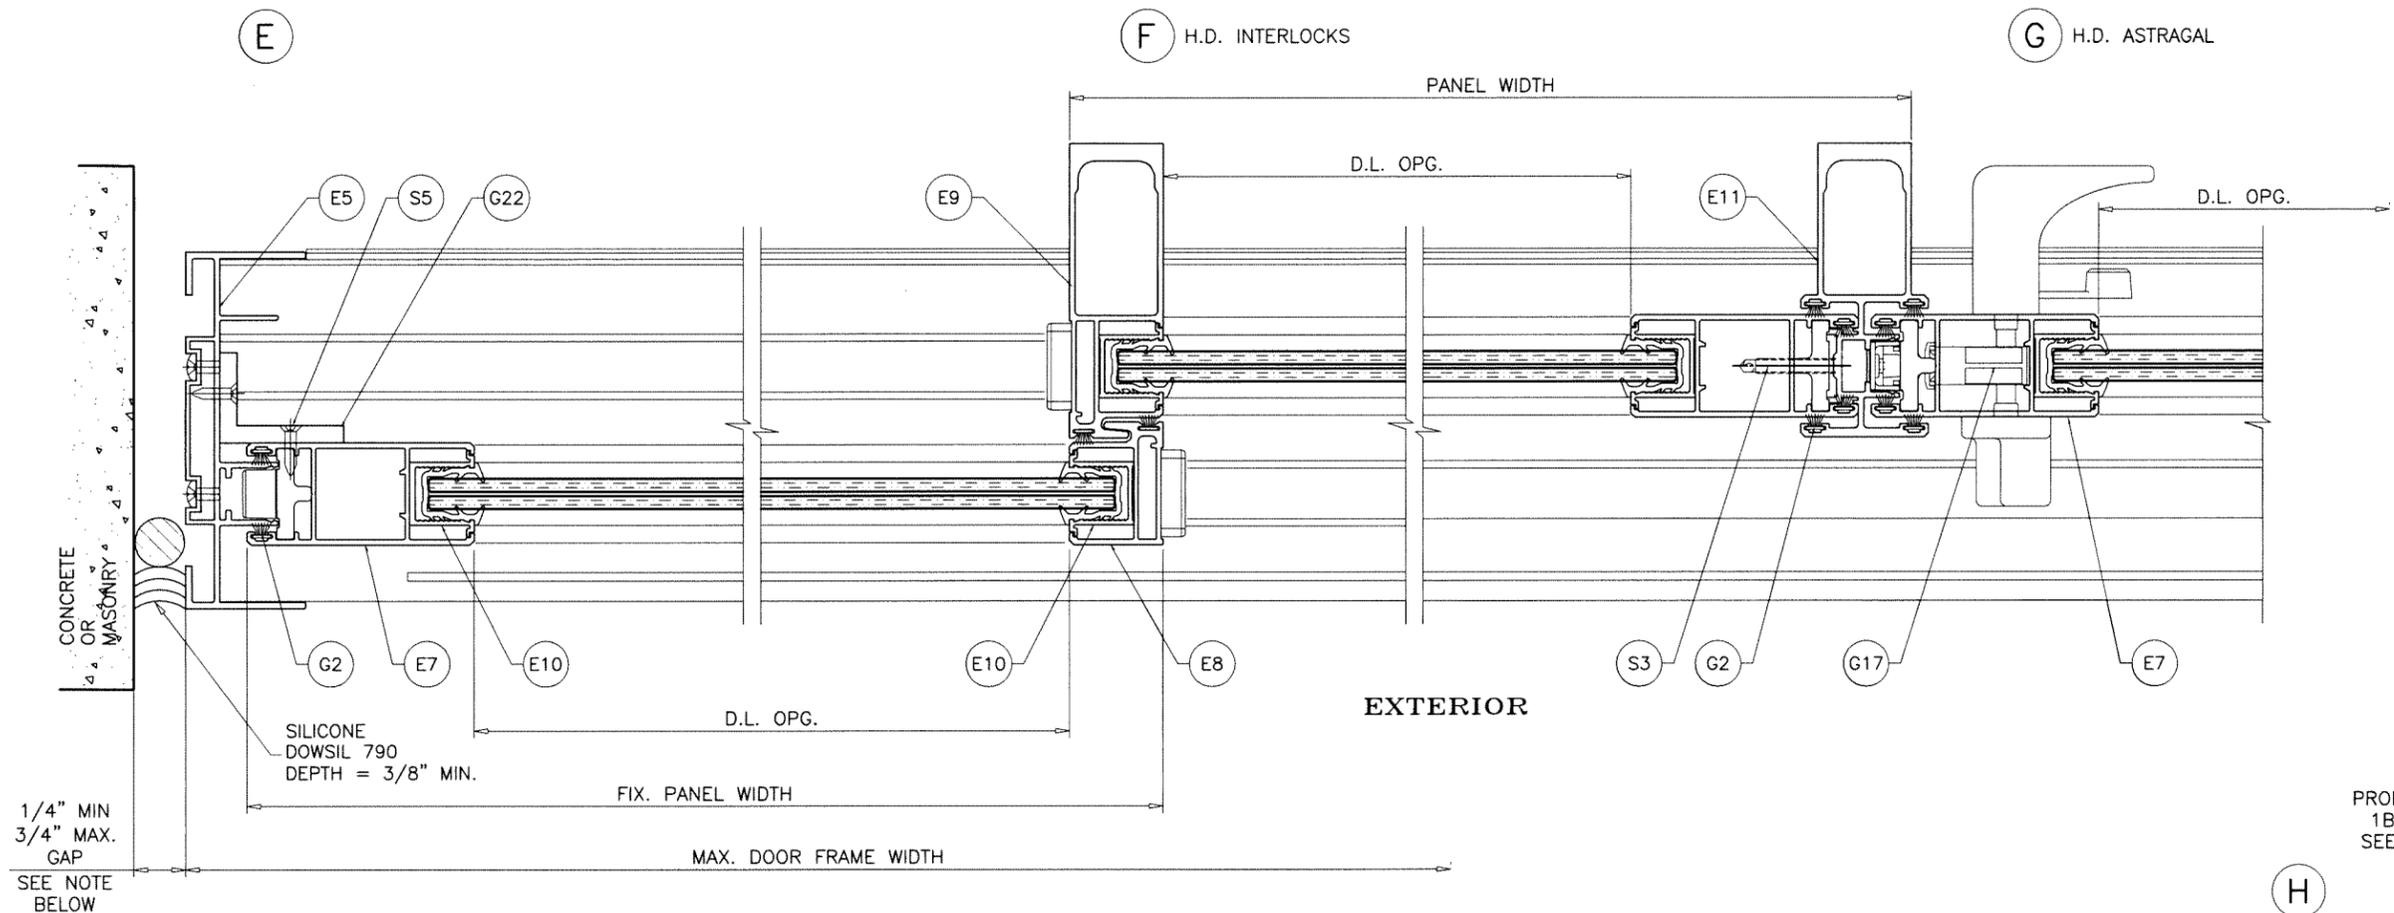

MAX. FRAME HEIGHT	GAP	
	MIN.	MAX.
84"	1/4"	3/4"
96"	5/16"	3/4"
108"	3/8"	3/4"

NOTE:  
 MAX. MOVEMENT CONSIDERED=100% STRETCH.  
 PLEASE REFER TO SEALANT MANUFACTURER'S DATA AND APPLICATION MANUAL FOR COMPATABILITY OF SEALANT TO SUBSTRATE & WINDOW WALL MATERIAL/FINISH AND COMPLIANCE FOR WARRANTY.  
 REFER TO ACI-117-10 FOR CONSTRUCTION TOLERANCES.  
 ALTERNATE SEALANTS AT JAMB GAPS CAN BE DESIGNED BY ENGINEER OF RECORD BASED ON MANUFACTURER GUIDE LINES.  
 GAPS LESS THAN 1/4" MAY BE DESIGNED BY ENGINEER OF RECORD BY THE USE OF BOND BREAKER TAPE OR 15% OF GAP ALLOWED MOVEMENT.

Sealed: 7/21/2023

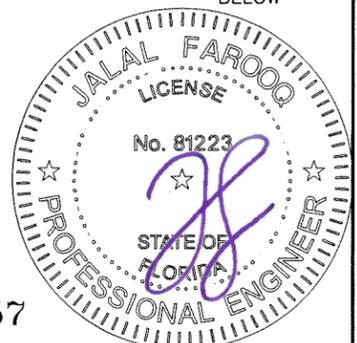

FL #38057

**afc**

**AL-FAROOQ CORPORATION**  
 ENGINEERS & PRODUCT DEVELOPMENT  
 9360 SUNSET DRIVE, SUITE 220  
 MIAMI, FLORIDA 33173 (C.A.N. 3538)  
 TEL. (305) 264-8100 FAX. (305) 262-6978  
 COMP-ANL\21-20F-MG

---

MG-1500 ALUM SLIDING GLASS DOOR (S.M.I.)  
 MR-GLASS DOORS & WINDOWS MANUFACTURING, LLC  
 8051 N.W. 79th Place  
 Medley, FL. 33166  
 Tel. (305) 764-3963 Fax. (305) 470-8285

---






no	date	description

---

date: 03-11-21  
 scale: 3/8" = 1"  
 dr. by: TARIQ  
 chk. by:      

---

drawing no.  
**21-20F**  
 sheet 7 of 11

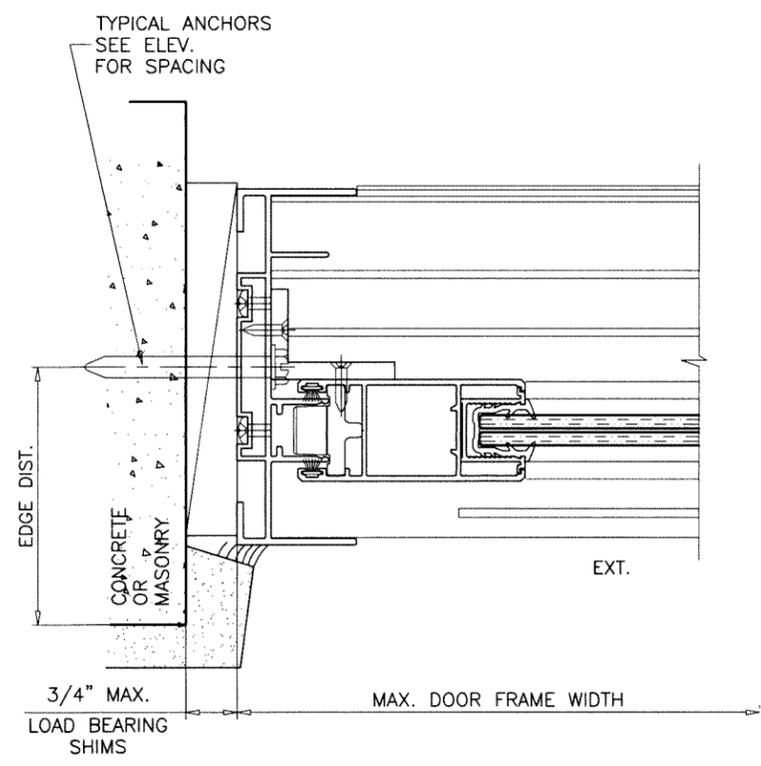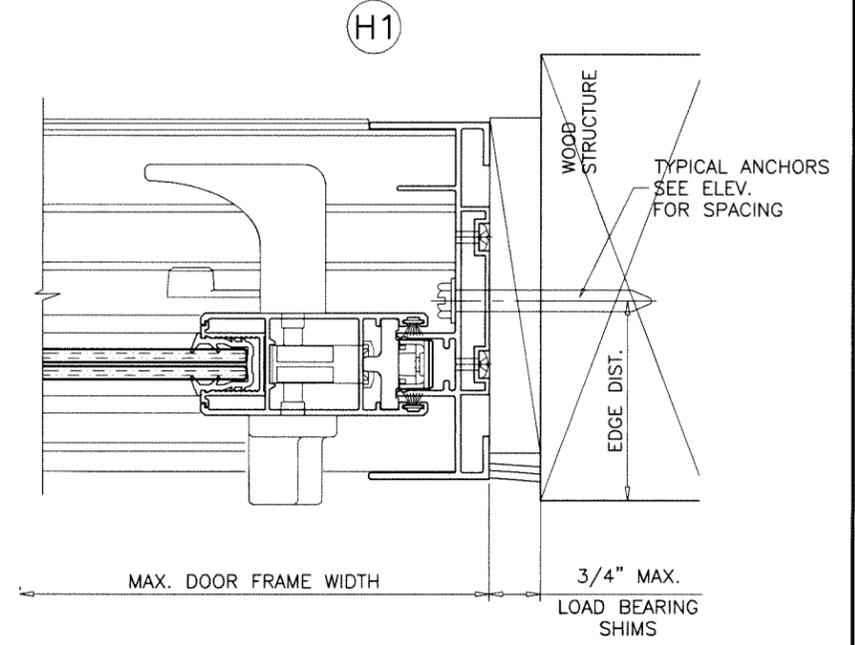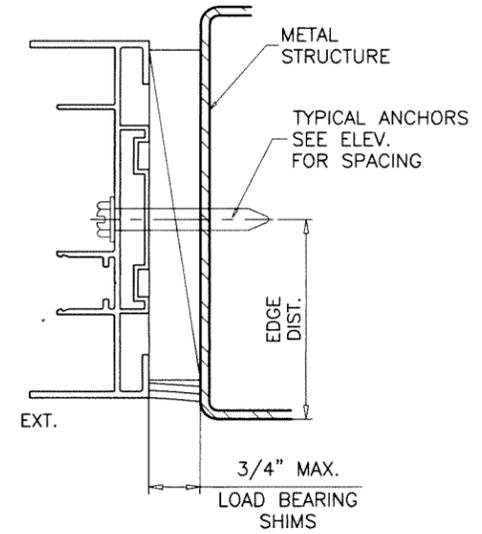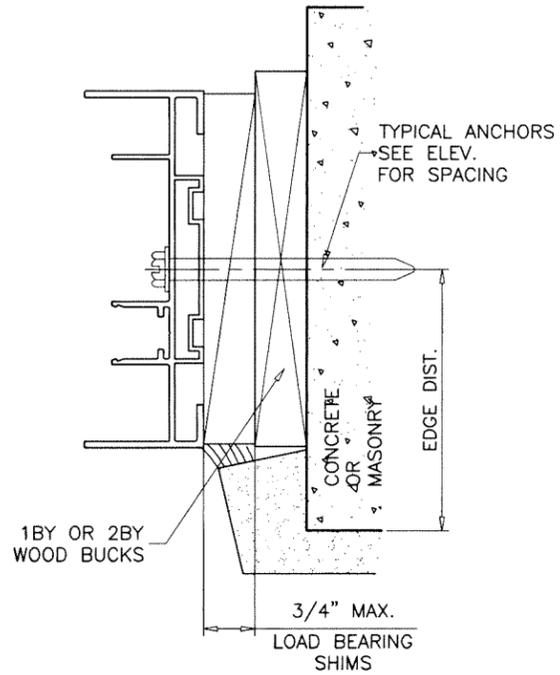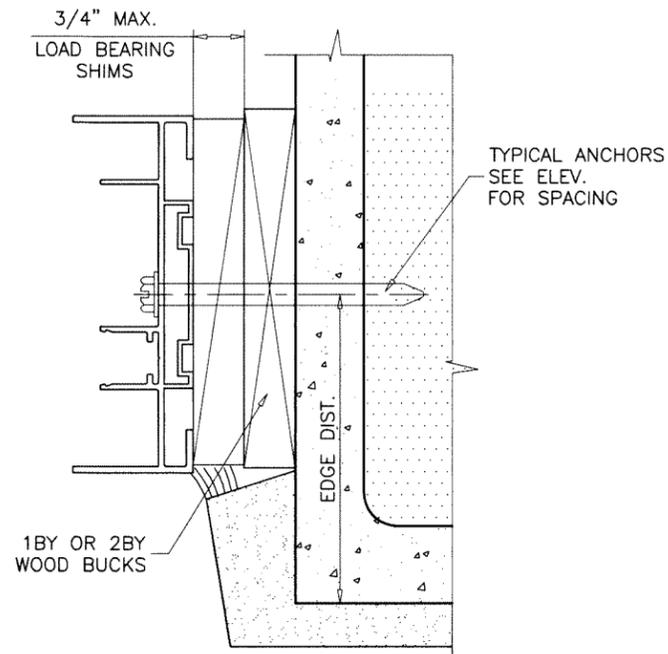

Sealed: 7/21/2023

FL #38057

**afc**

**AL-FAROOQ CORPORATION**  
 ENGINEERS & PRODUCT DEVELOPMENT  
 9360 SUNSET DRIVE, SUITE 220 (C.A.N. 3538)  
 MIAMI, FLORIDA 33173 TEL. (305) 264-8100 FAX. (305) 262-6978  
 COMP-ANL\21-20F-MG

---

MG-1500 ALUM SLIDING GLASS DOOR (S.M.I.)
























**MR-GLASS DOORS & WINDOWS MANUFACTURING, LLC**  
 8051 N.W. 79th Place  
 Medley, FL. 33166  
 Tel. (305) 764-3963 Fax. (305) 470-8285

revisions:	
no	date by description

date: 03-11-21  
 scale: 3/8" = 1"  
 dr. by: TARIQ  
 chk. by:  


drawing no.  
**21-20F**

sheet 8 of 11

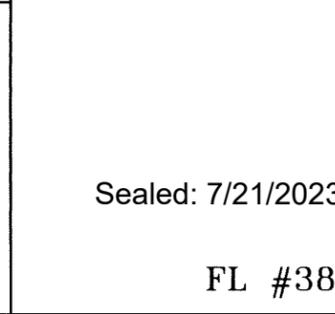 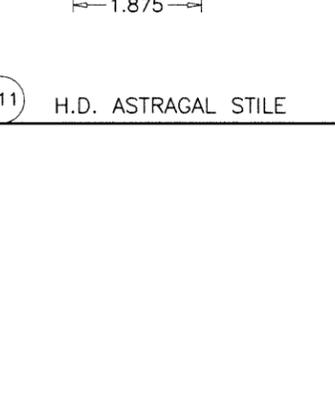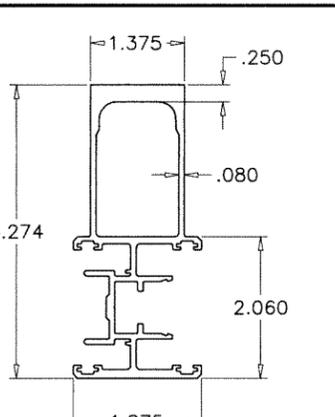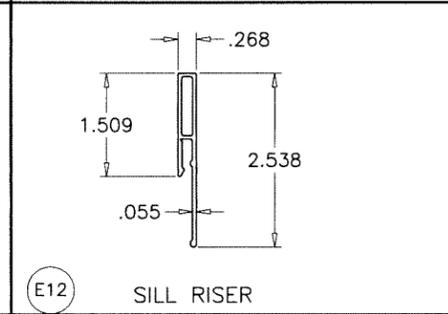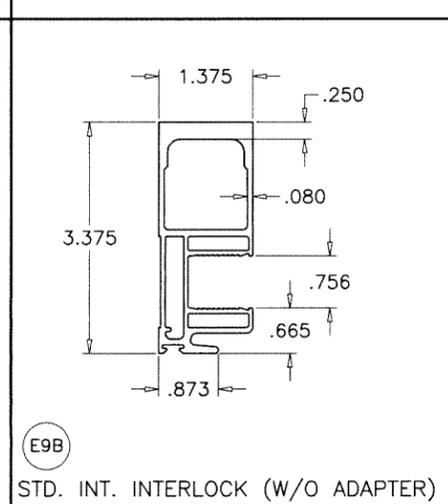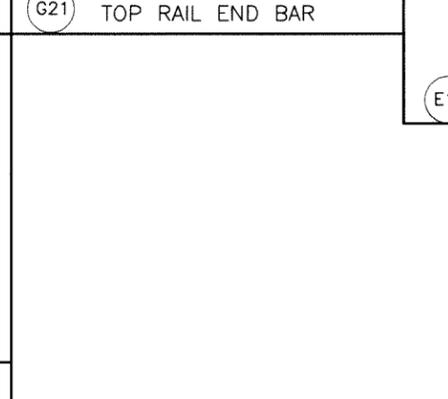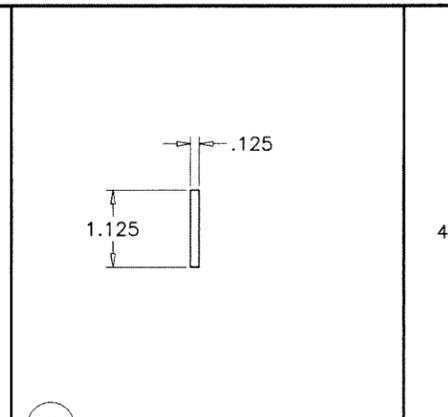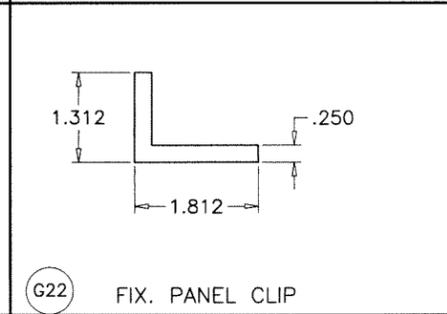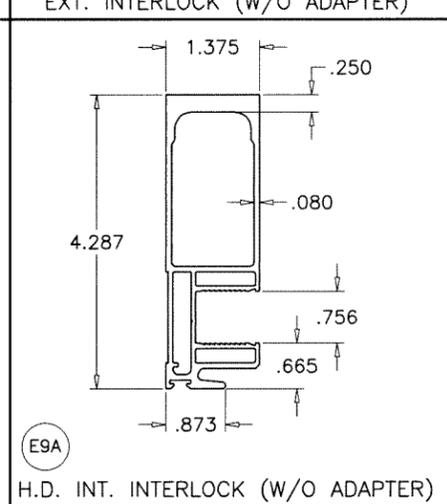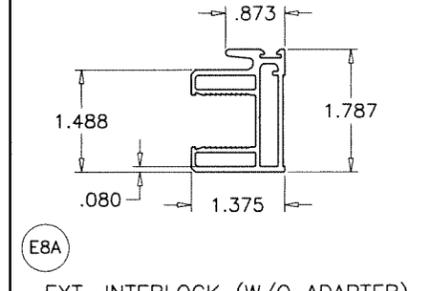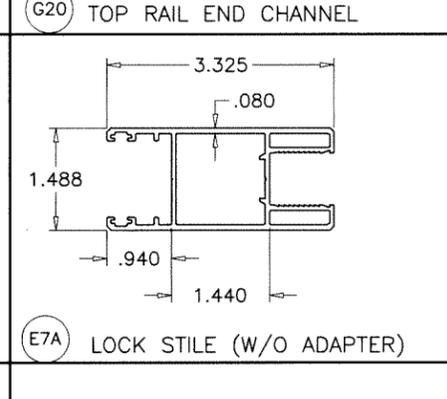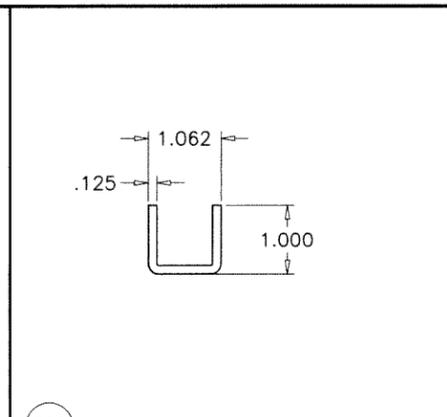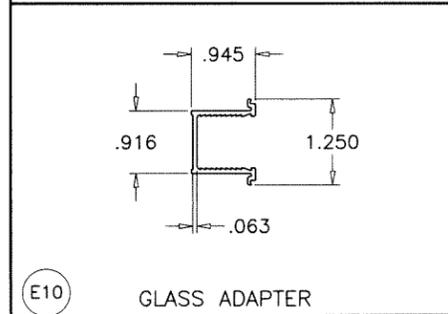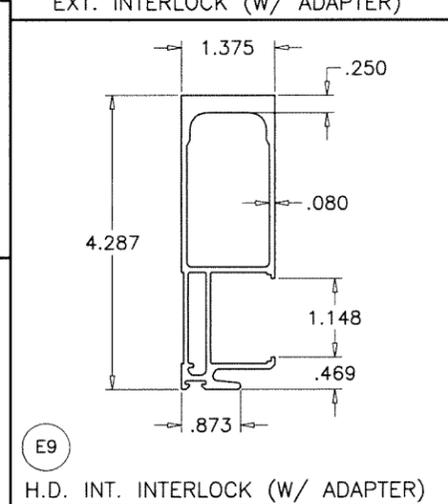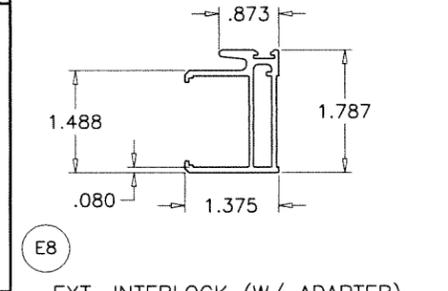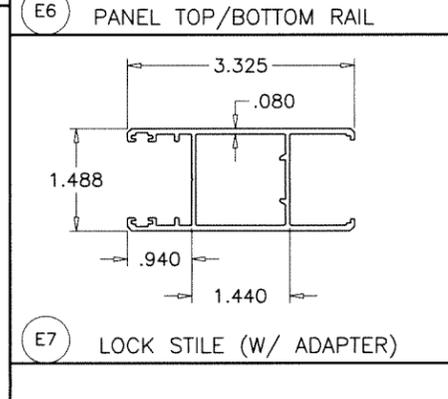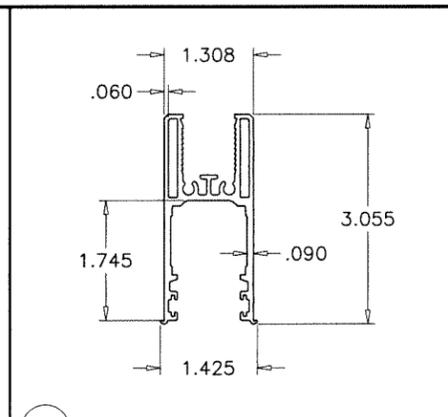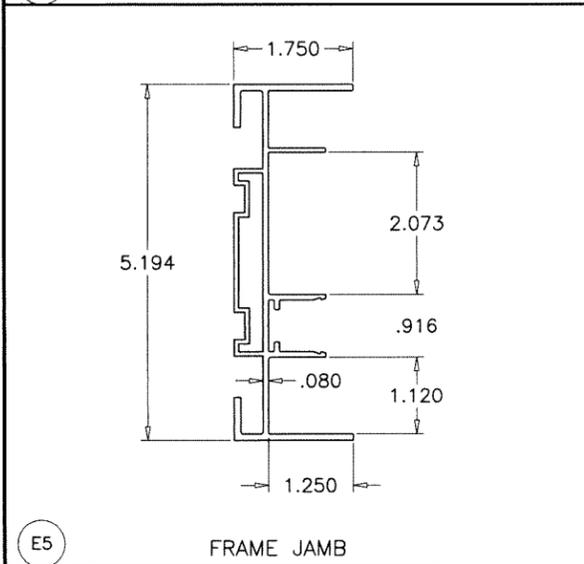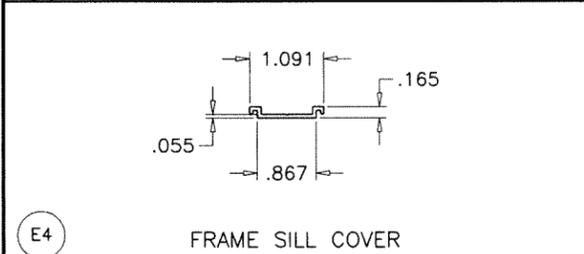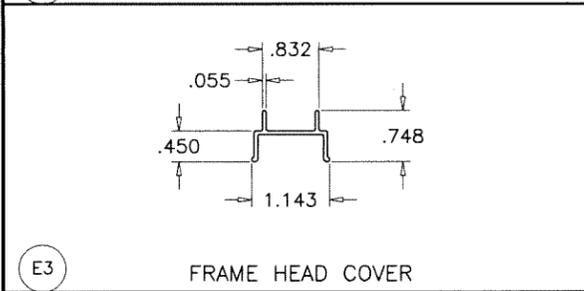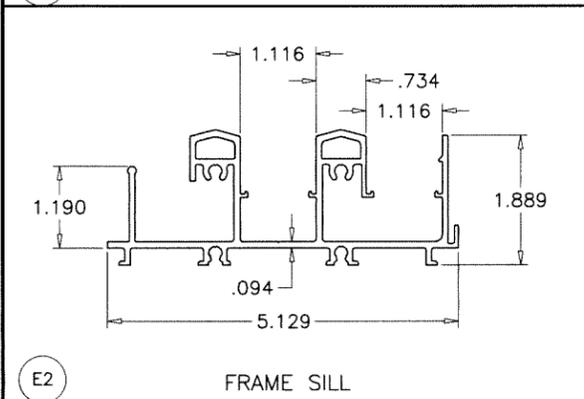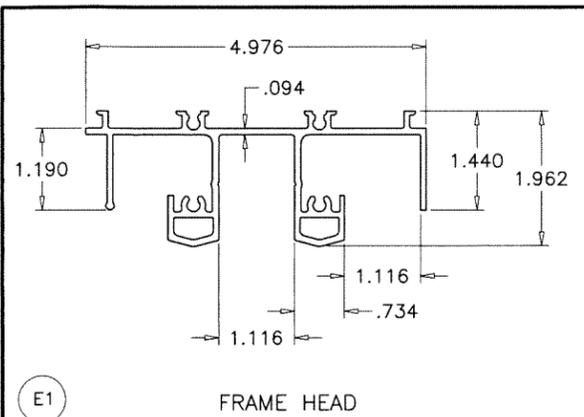

Sealed: 7/21/2023

FL #38057

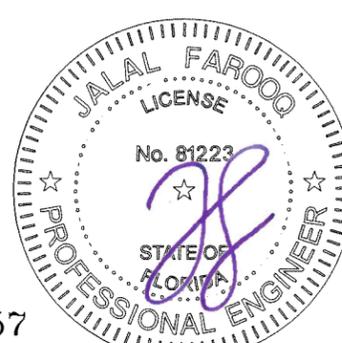

**af c**  
**AL-FAROOQ CORPORATION**  
 ENGINEERS & PRODUCT DEVELOPMENT  
 9360 SUNSET DRIVE, SUITE 220  
 MIAMI, FLORIDA 33173 (C.A.N. 3538)  
 TEL. (305) 264-8100 FAX. (305) 262-6978  
 COMP-ANL\21-20F-MG

MG-1500 ALUM SLIDING GLASS DOOR (S.M.I.)  
**MR-GLASS DOORS & WINDOWS MANUFACTURING, LLC**  
 8051 N.W. 79th Place  
 Medley, FL 33166  
 Tel. (305) 764-3963 Fax. (305) 470-8285

revisions:	no	date	by	description

date: 03-11-21  
 scale: 3/8" = 1"  
 dr. by: TARIQ  
 chk. by:

drawing no.  
**21-20F**  
 sheet 9 of 11

ITEM #	PART #	QUANTITY	DESCRIPTION	MATERIAL	MANF./SUPPLIER/REMARKS
E1	E1503	1	FRAME HEAD	6063-T6	-
E2	E1501	1	FRAME SILL	6063-T6	-
E3	E1522	AS REQD.	FRAME HEAD COVER	6063-T5	OPTIONAL
E4	E1520	AS REQD.	FRAME SILL COVER	6063-T5	OPTIONAL
E5	E1502	2	FRAME JAMB	6063-T6	-
E6	E1510	2/ PANEL	PANEL TOP/BOTTOM RAIL	6063-T6	-
E7	E1511	AS REQD.	LOCK STILE (WITH GLASS ADAPTER)	6063-T6	-
E7A	E1511A	AS REQD.	LOCK STILE (WITHOUT GLASS ADAPTER)	6063-T6	-
E8	E1512	AS REQD.	EXTERIOR INTERLOCK (WITH GLASS ADAPTER)	6063-T6	-
E8A	E1512A	AS REQD.	EXTERIOR INTERLOCK (WITHOUT GLASS ADAPTER)	6063-T6	-
E9	E1513	AS REQD.	H.D. INTERIOR INTERLOCK (WITH GLASS ADAPTER)	6063-T6	-
E9A	E1513A	AS REQD.	H.D. INTERIOR INTERLOCK (WITHOUT GLASS ADAPTER)	6063-T6	-
E9B	E1515A	AS REQD.	STD. INTERIOR INTERLOCK (WITHOUT GLASS ADAPTER)	6063-T6	-
E10	E1517	AS REQD.	GLASS ADAPTER	6063-T6	-
E11	E1514	AS REQD.	H.D. ASTRAGAL STILE	6063-T6	-
E11A	E1516	AS REQD.	STD. ASTRAGAL STILE	6063-T6	-
E12	E1521	AS REQD.	SILL RISER	6063-T5	-
G1	G15-015	AS REQD.	GLAZING GASKET	SANTOPRENE	DUROMETER 65±5 SHORE A
G2	G15-02	AS REQD.	PILE W'STRIPPING	POLYETHYLENE/YARN	-
G3	G15-12	AS REQD.	BALL VALVE	-	-
G4	G15-12	AS REQD.	HOLE PLUG	PVC	-
G5	G15-15	AS REQD.	GASKET	NEOPRENE	-
G6	M10-05	AS REQD.	EXTERIOR BUMPER	-	-
G7	M15-01	AS REQD.	LOCK STILE COVER	POLYAMIDE	-
G8	M15-02	AS REQD.	-	-	-
G9	M15-03	AS REQD.	LOCK STILE GUIDE	POLYAMIDE	-
G10	-	AS REQD.	PANEL BUMPER	NEOPRENE	-
G11	M15-04	AS REQD.	INTERLOCK COVER	POLYAMIDE	-
G12	M15-05	AS REQD.	INTERLOCK COVER	POLYAMIDE	-
G13	M15-06	AS REQD.	INTERLOCK COVER/GUIDE	POLYAMIDE	-
G14	M15-07	AS REQD.	INTERLOCK CAP	POLYAMIDE	-
G15	M15-09	AS REQD.	ASTRAGAL CAP	POLYAMIDE	-
G16	M15-11	AS REQD.	ASTRAGAL COVER	POLYAMIDE	-
G17	L15-01	-	2 POINT MORTISE LOCK & HANDLE	ZAMAK	INTERLOCK
G18	M15-20	2/ MOV. PANEL	ROLLER ASSEMBLY AT 9" FROM ENDS	ST. STEEL/ACETAL	FASTENED WITH (2) 12-24 X 3/4" PH MS
G19	-	AS REQD.	SETTING BLOCKS	EPDM	DUROMETER 80±5 SHORE A
G20	-	AS REQD.	TOP RAIL END CHANNEL, 4" LONG AT PANEL ENDS	6063-T6	-
G21	-	AS REQD.	TOP RAIL END BAR, 4" LONG AT PANEL ENDS	6063-T6	-
G22	-	2/ FIX. PANEL	FIXED PANEL CLIP, 1-7/8" LONG, AT 4" FROM TOP & BOTTOM	6063-T6	-
S1	#12 X 1 1/2"	4/ CORNER	FRAME ASSEMBLY FASTENERS	ST. STEEL	PH SDS
S2	#10 X 1 1/2"	4/ CORNER	PANEL ASSEMBLY FASTENERS	ST. STEEL	PH SDS
S3	#12 X 1 1/2"	AS REQD.	ASTRAGAL FASTENERS, AT 3-1/2" FROM ENDS & 8" O.C.	ST. STEEL	FH SDS
S4	#10 X 1"	AS REQD.	BALL VALVE FASTENERS	ST. STEEL	PH SMS
S5	#10 X 1"	2/ CLIP	FIX. CLIP FASTENERS	ST. STEEL	FH SMS

**SEALANT:**

ALL JOINTS AND FRAME CONNECTIONS SEALED WITH WHITE/ALUMINUM COLORED SILICONE.

**LOCKS:**

SURFACE MOUNT METALLIC THREE PLY DUAL HOOK LOCK AT 38-1/2" FROM BOTTOM FASTENED TO LOCK STILE WITH (2) 10-24 X 1/2" FH TC MS

SURFACE MOUNT METALLIC HANDLE AT 38-1/2" FROM BOTTOM FASTENED TO LOCK STILE WITH (2) 8-32 X 2-5/8" FH MS

SURFACE MOUNT METALLIC KEEPER FACING LOCK AT 38 1/2" FROM BOTTOM FASTENED WITH (1) #14 X 2-7/8" FH SDS AND (1) 12-24 X 1/2" PH MS

**afC**  
**AL-FAROOQ CORPORATION**  
 ENGINEERS & PRODUCT DEVELOPMENT  
 9360 SUNSET DRIVE, SUITE 220  
 MIAMI, FLORIDA 33173 (C.A.N. 3538)  
 TEL. (305) 264-8100 FAX. (305) 262-6978  
 COMP-ANL\21-20F-MG

MG-1500 ALUM SLIDING GLASS DOOR (S.M.I.)  
 MR-GLASS DOORS & WINDOWS MANUFACTURING, LLC  
 8051 N.W. 79th Place  
 Medley, FL. 33166  
 Tel. (305) 764-3963 Fax. (305) 470-8285

revisions:	no	date	by	description


date: 03-11-21  
 scale: 3/8" = 1"  
 dr. by: TARIQ  
 chk. by:

drawing no.  
**21-20F**  
 sheet 10 of 11


Sealed: 7/21/2023

FL #38057




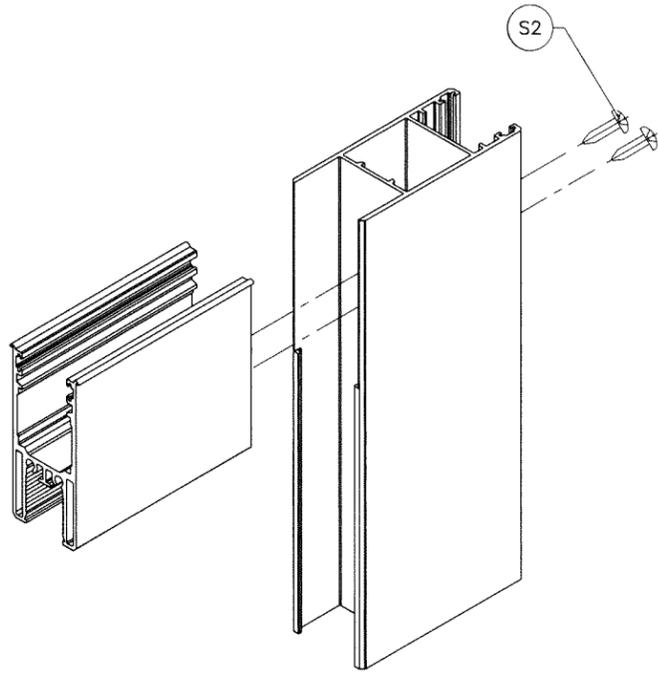

PANEL TOP/BOTTOM CORNER

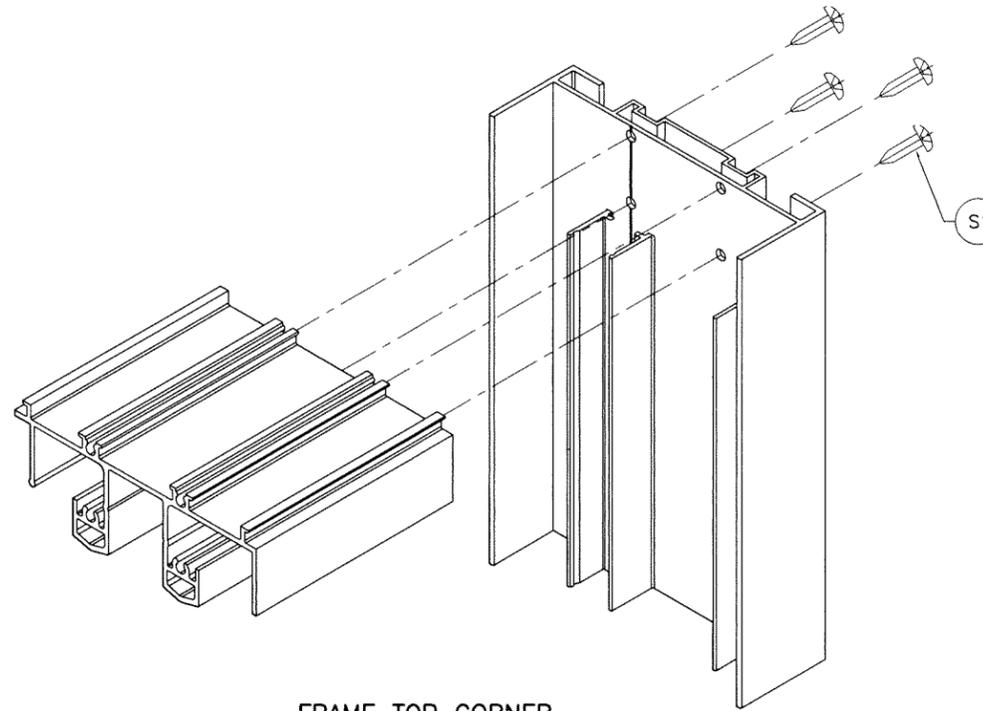


FRAME TOP CORNER

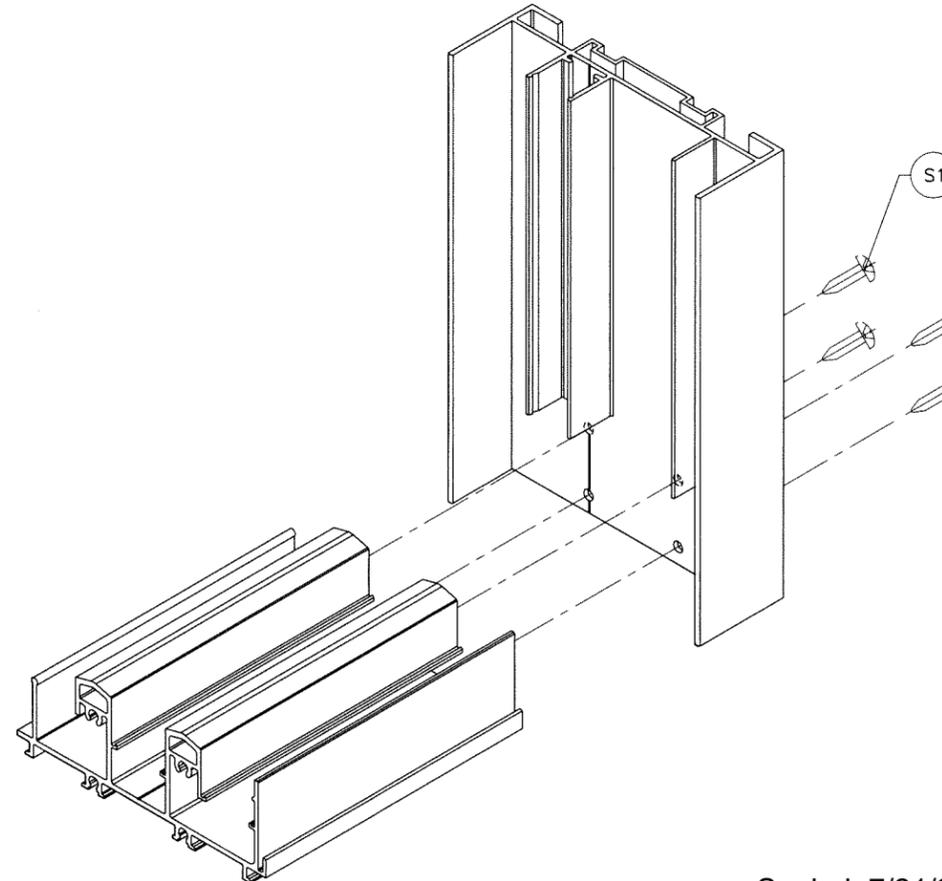

FRAME BOTTOM CORNER

Sealed: 7/21/2023

FL #38057

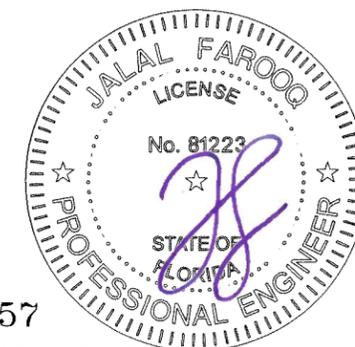

revisions:	
no	date by description

date: 03-11-21	scale: 3/8" = 1"
dr. by: TARIQ	chk. by:

drawing no.  
**21-20F**  
sheet 11 of 11

MG-1500 ALUM SLIDING GLASS DOOR (S.M.I.)  
**MR-GLASS DOORS & WINDOWS MANUFACTURING, LLC**  
 8051 N.W. 79th Place  
 Medley, FL. 33166  
 Tel. (305) 764-3963 Fax. (305) 470-8285

**af c**  
**AL-FAROOQ CORPORATION**  
 ENGINEERS & PRODUCT DEVELOPMENT  
 9360 SUNSET DRIVE, SUITE 220  
 MIAMI, FLORIDA 33173 (C.A.N. 3538)  
 TEL. (305) 264-8100 FAX. (305) 262-6978  
 COMP-ANL\21-20F-MG